


INTRO TO REVIT

THREE STORY BUILDING

TOWNSVILLE, STATE

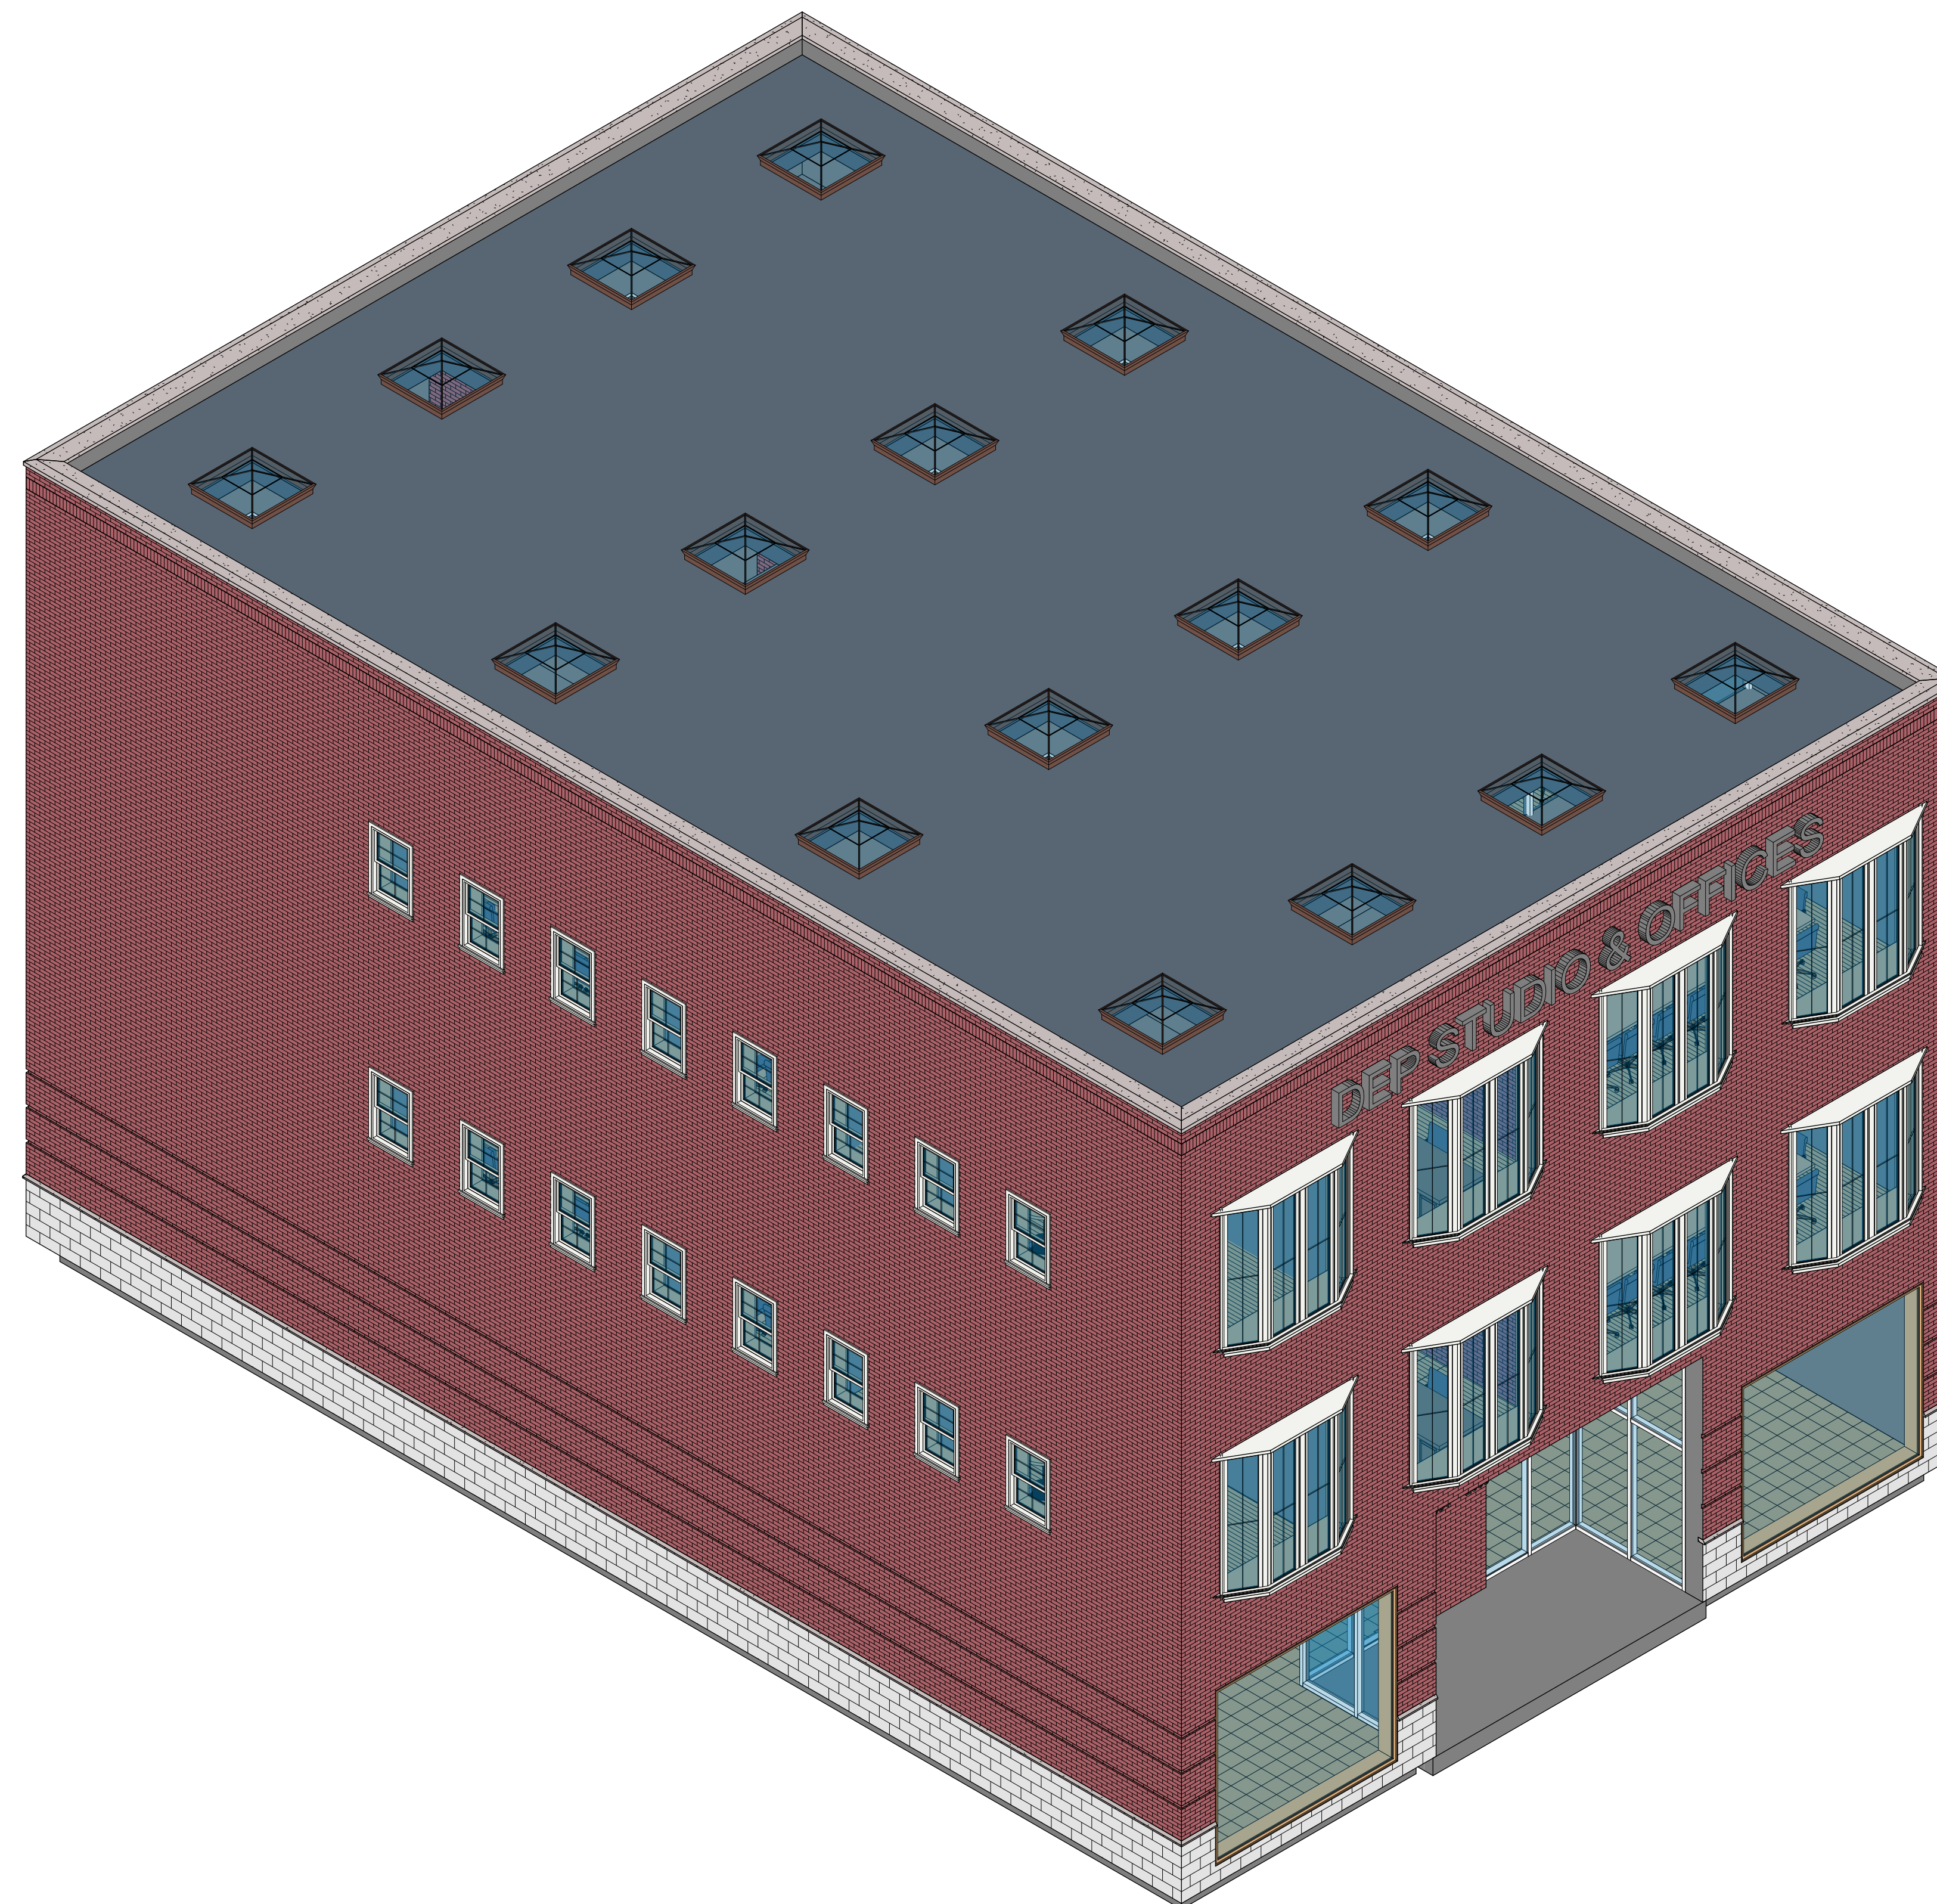

A REVIT PROJECT BY BEN HIRSCHFIELD

DEP4198.03

03/28/2024

Ben Hirschfield
Scenic Design


INTRO TO REVIT

THREE STORY BUILDING


TOWNSVILLE, STATE

SHEET NAME	
SITE PLAN	
DATE	03/28/2024
DRAWN BY	BH
PROJECT NO.	DEP4198.03
SCALE	1/8" = 1'-0"
SHEET NO.	


A101

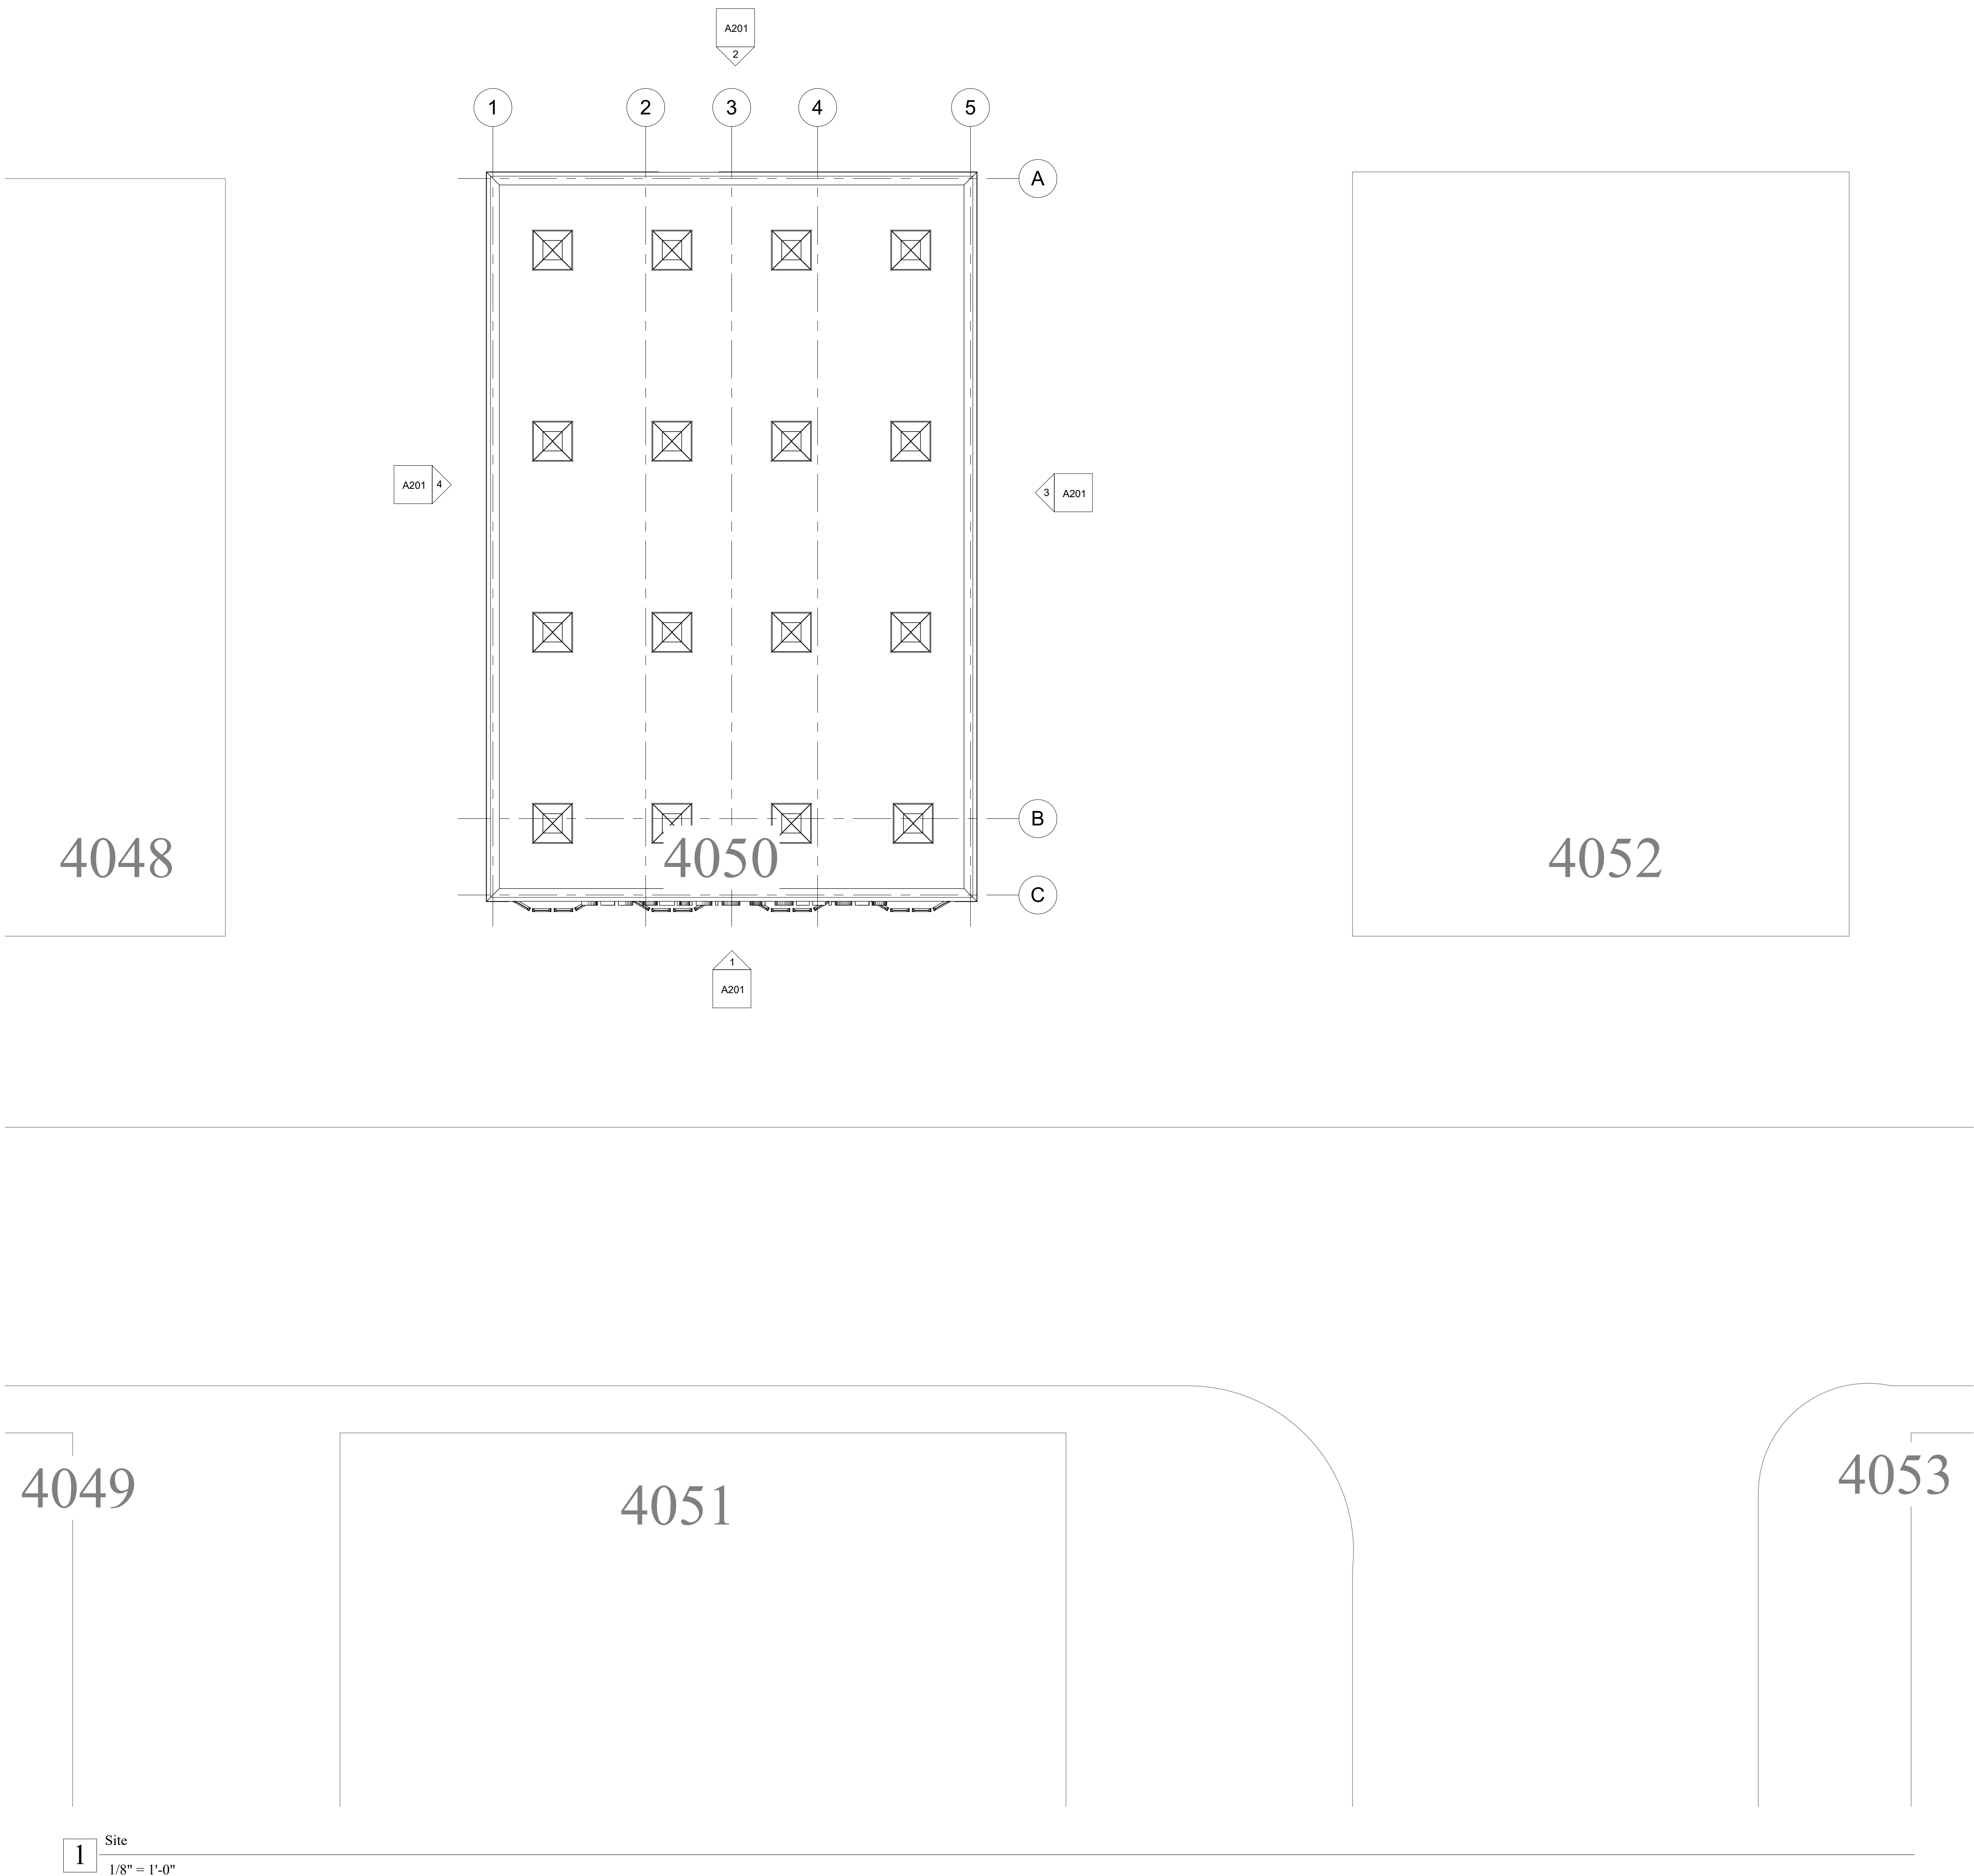

1 Site
1/8" = 1'-0"

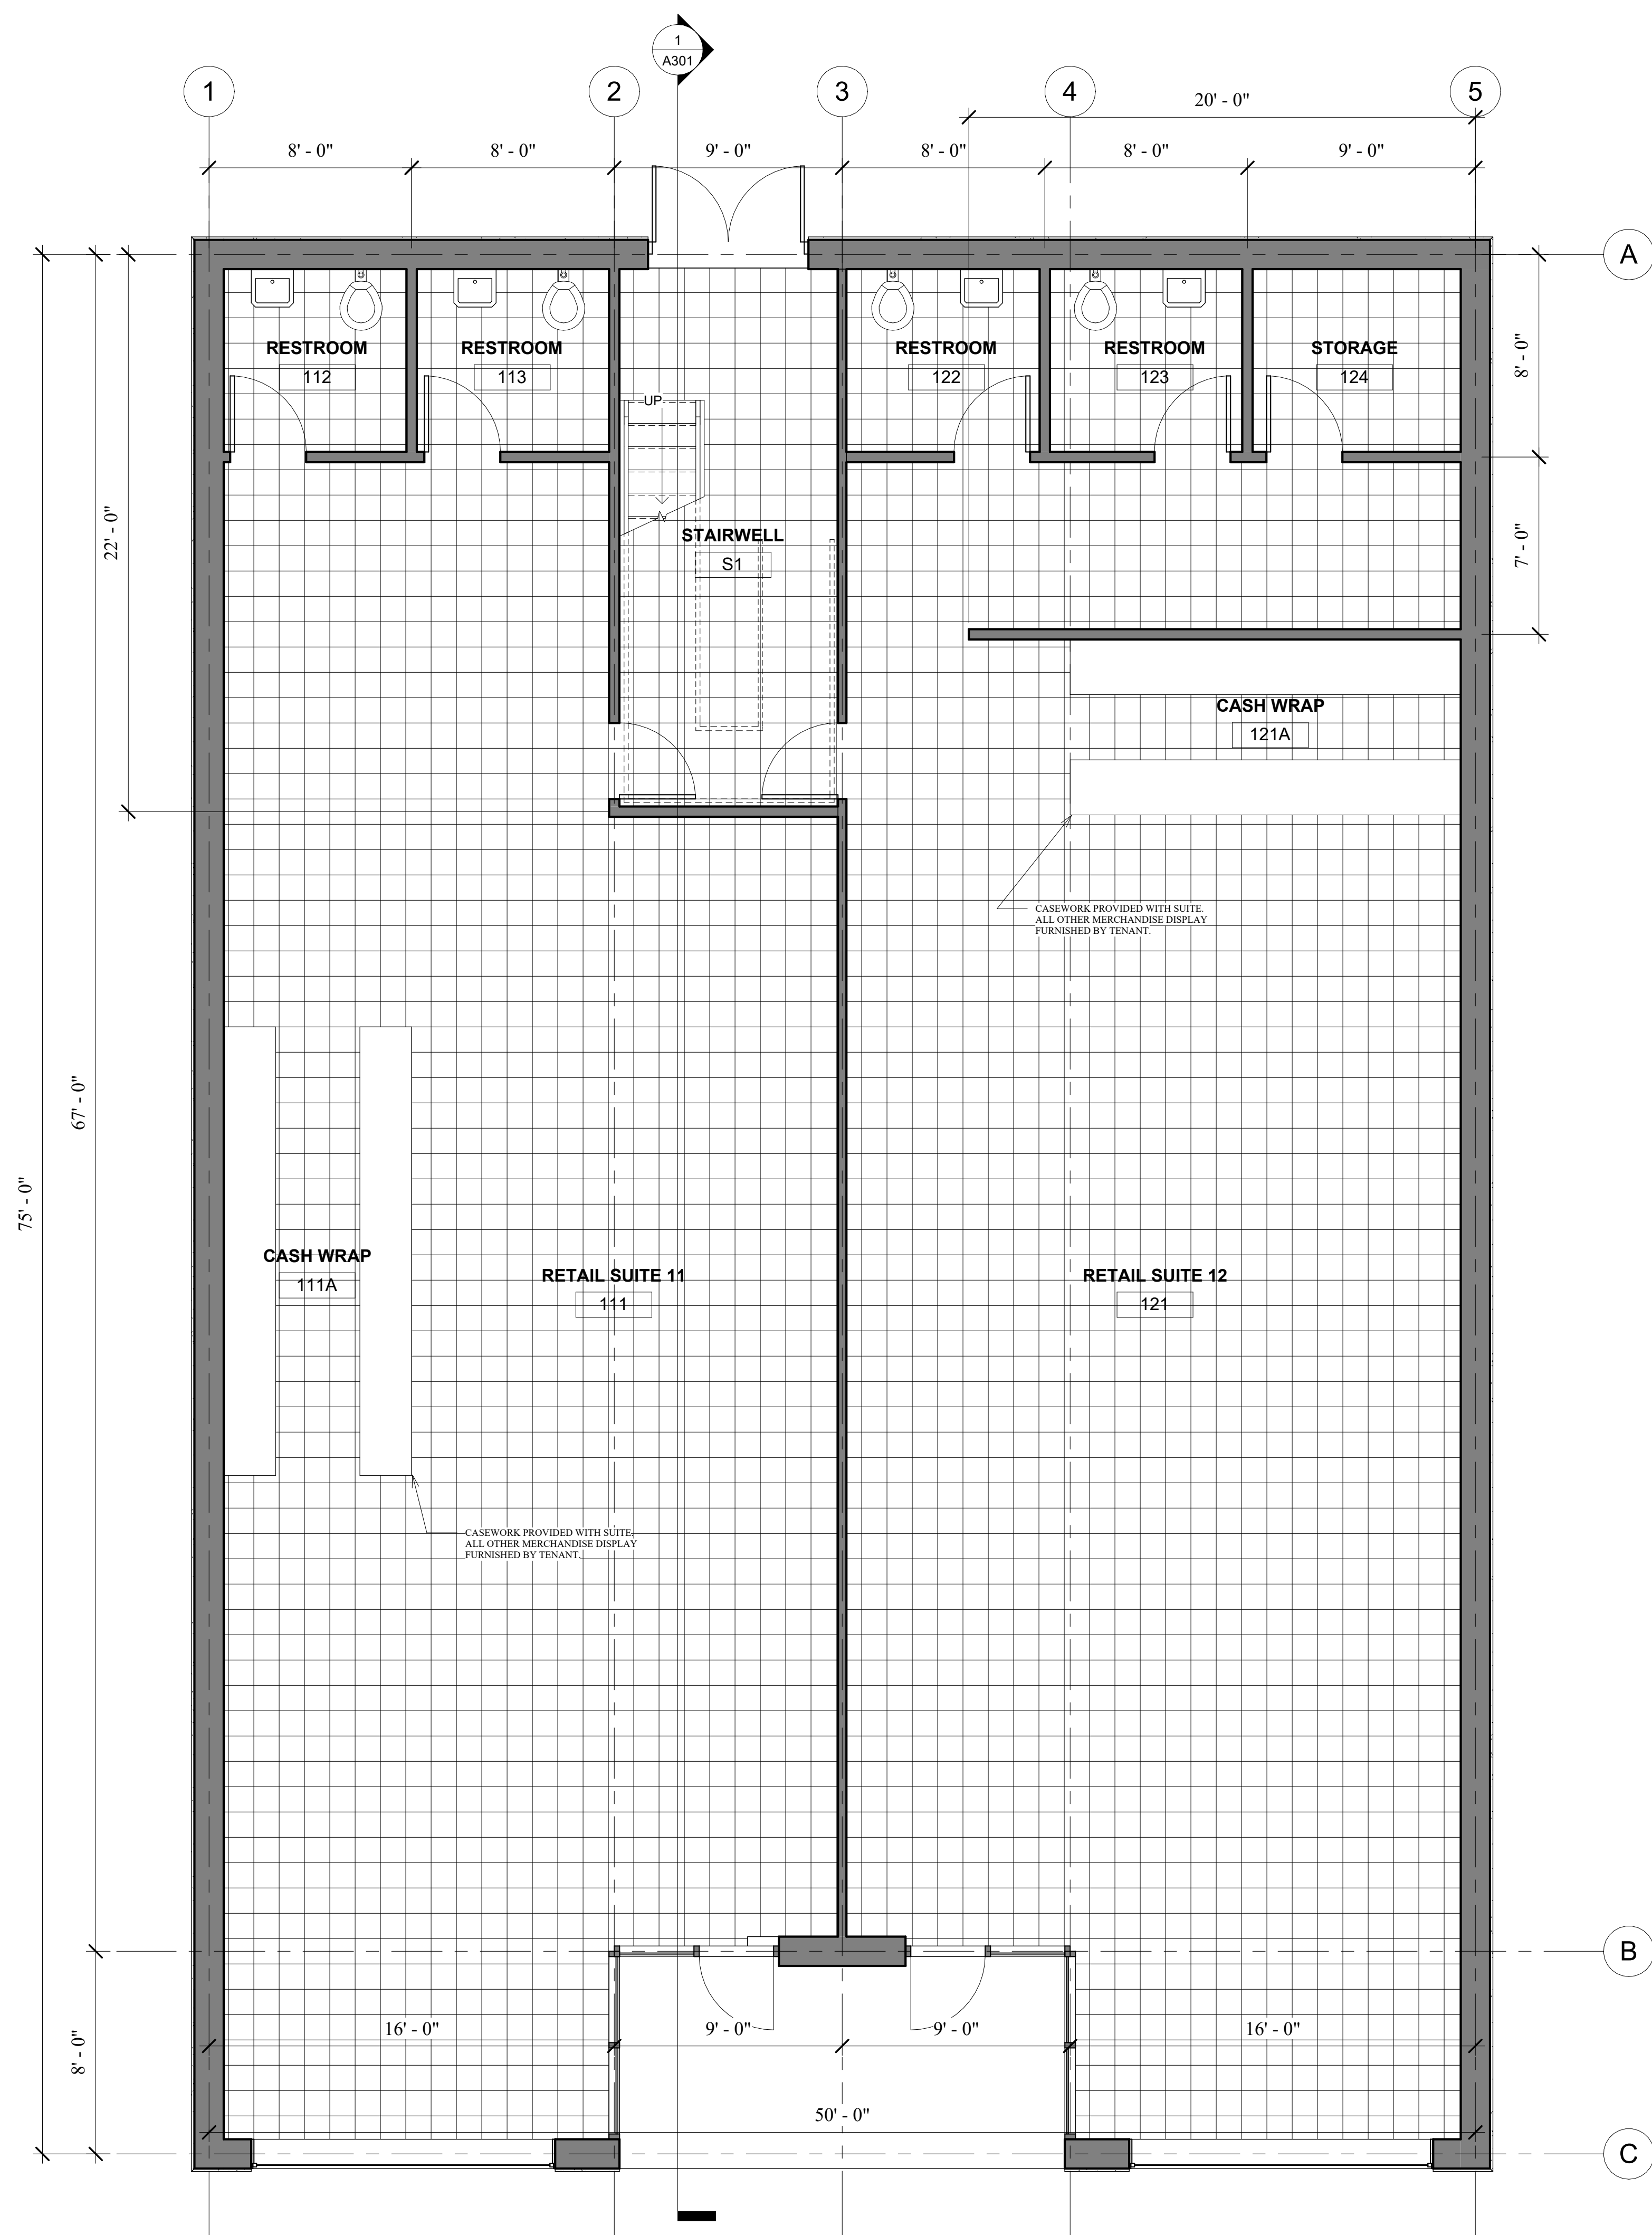

1 Level 1
1/4" = 1'-0"

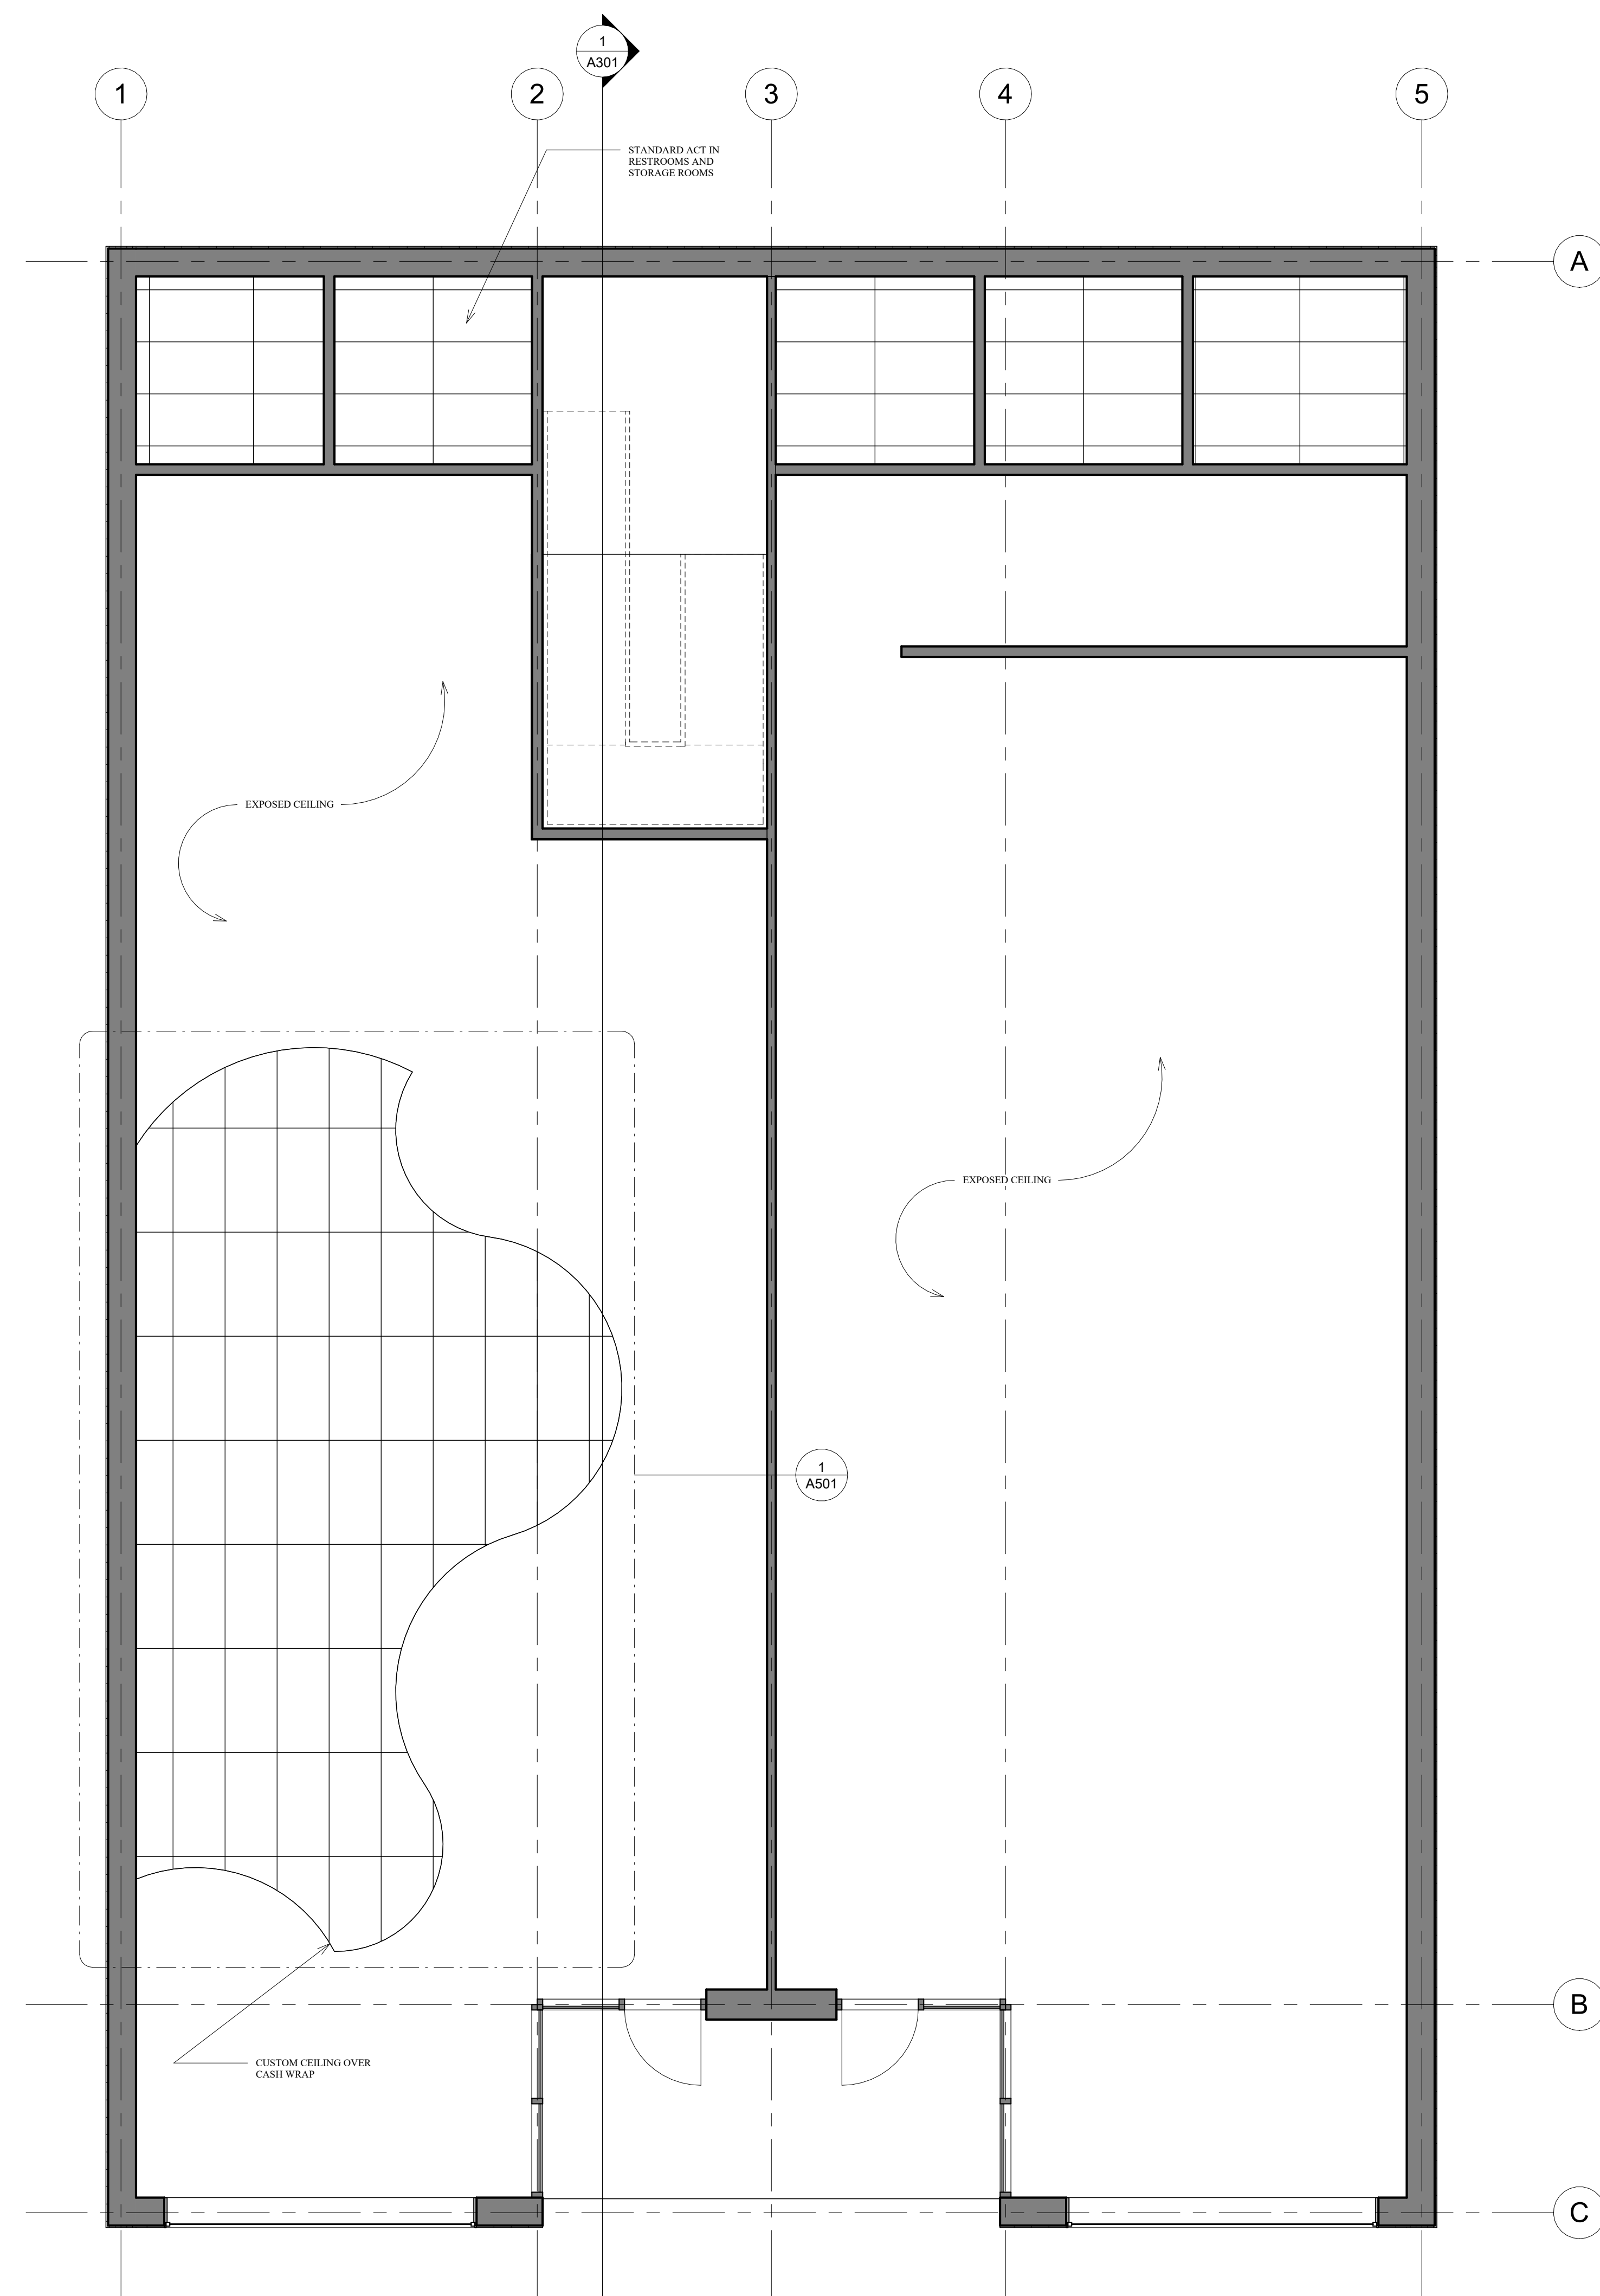

2 Level 1
1/4" = 1'-0"

Ben Hirschfield
Scenic Design

INTRO TO REVIT

THREE STORY BUILDING

TOWNSVILLE, STATE

SHEET NAME
RETAIL PLANS

DATE
03/28/2024

DRAWN BY
BH

PROJECT NO.
DEP4198.03

SCALE
1/4" = 1'-0"

SHEET NO.
A102



INTRO TO REVIT
TOWNSVILLE, STATE

THREE STORY BUILDING

OFFICE FLOOR
PLANS

DATE 03/28/2024
DRAWN BY BH
PROJECT NO. DEP4198.03
SCALE 1/4" = 1'-0"
SHEET NO.

A103

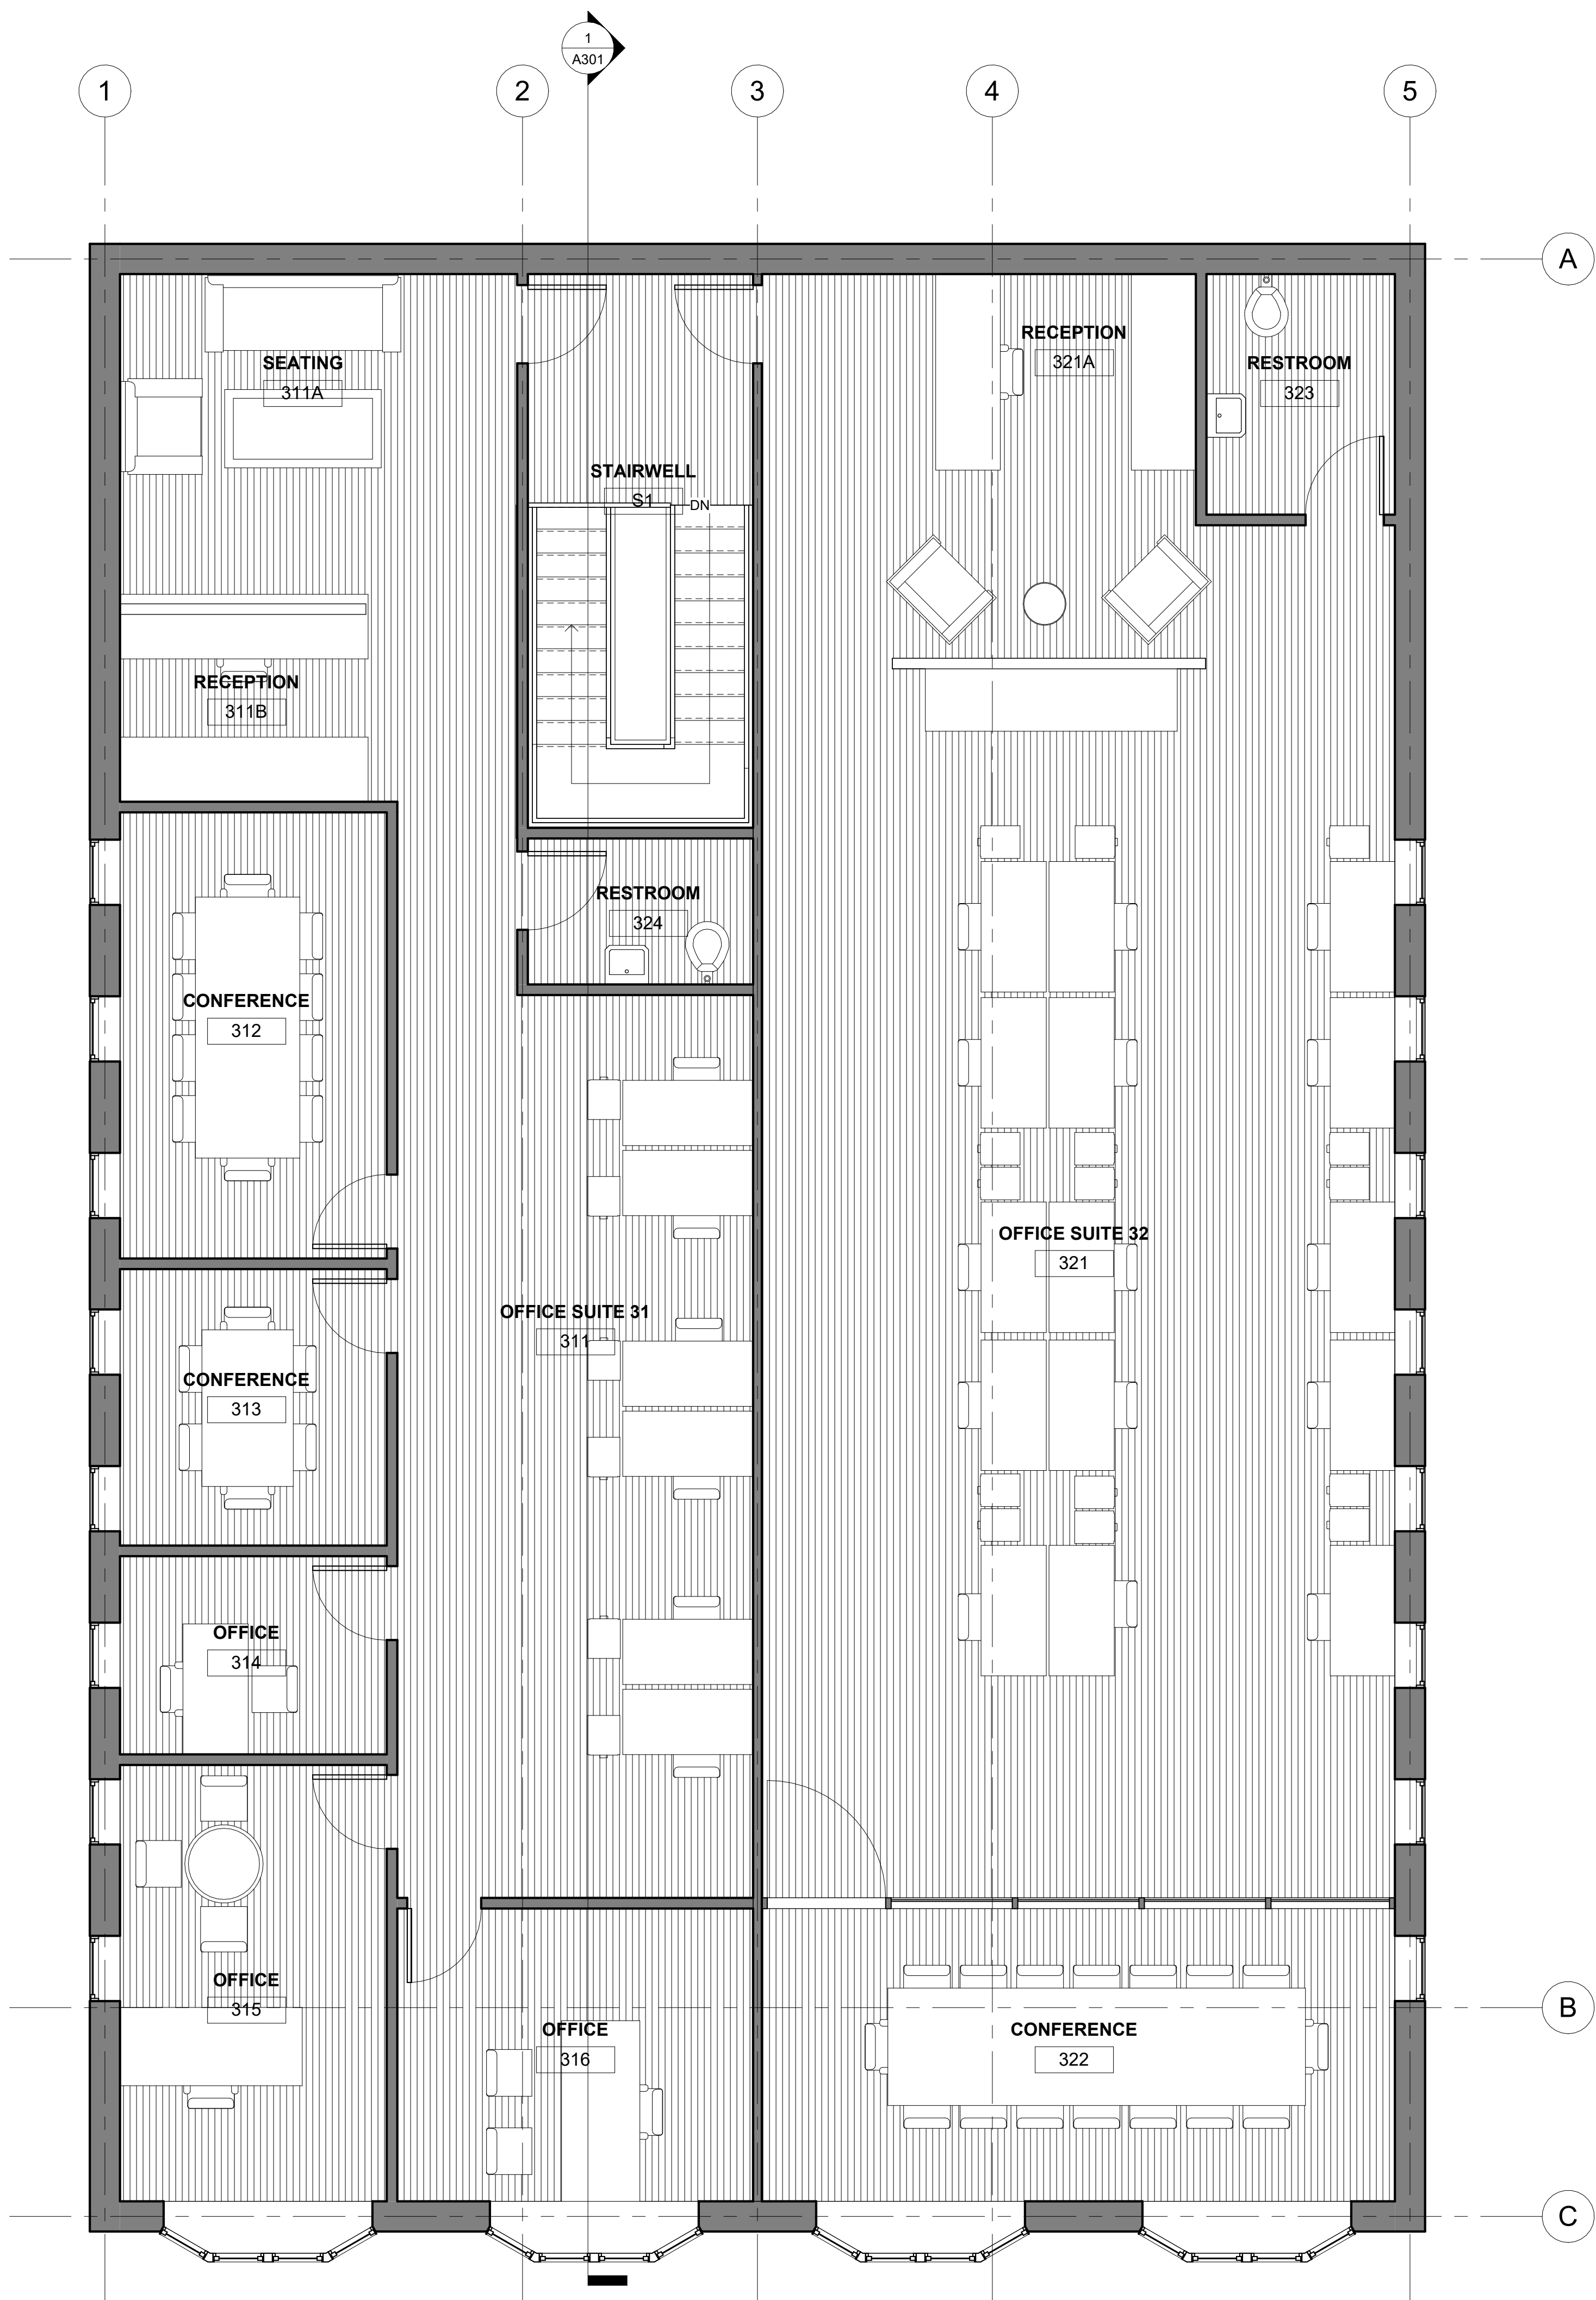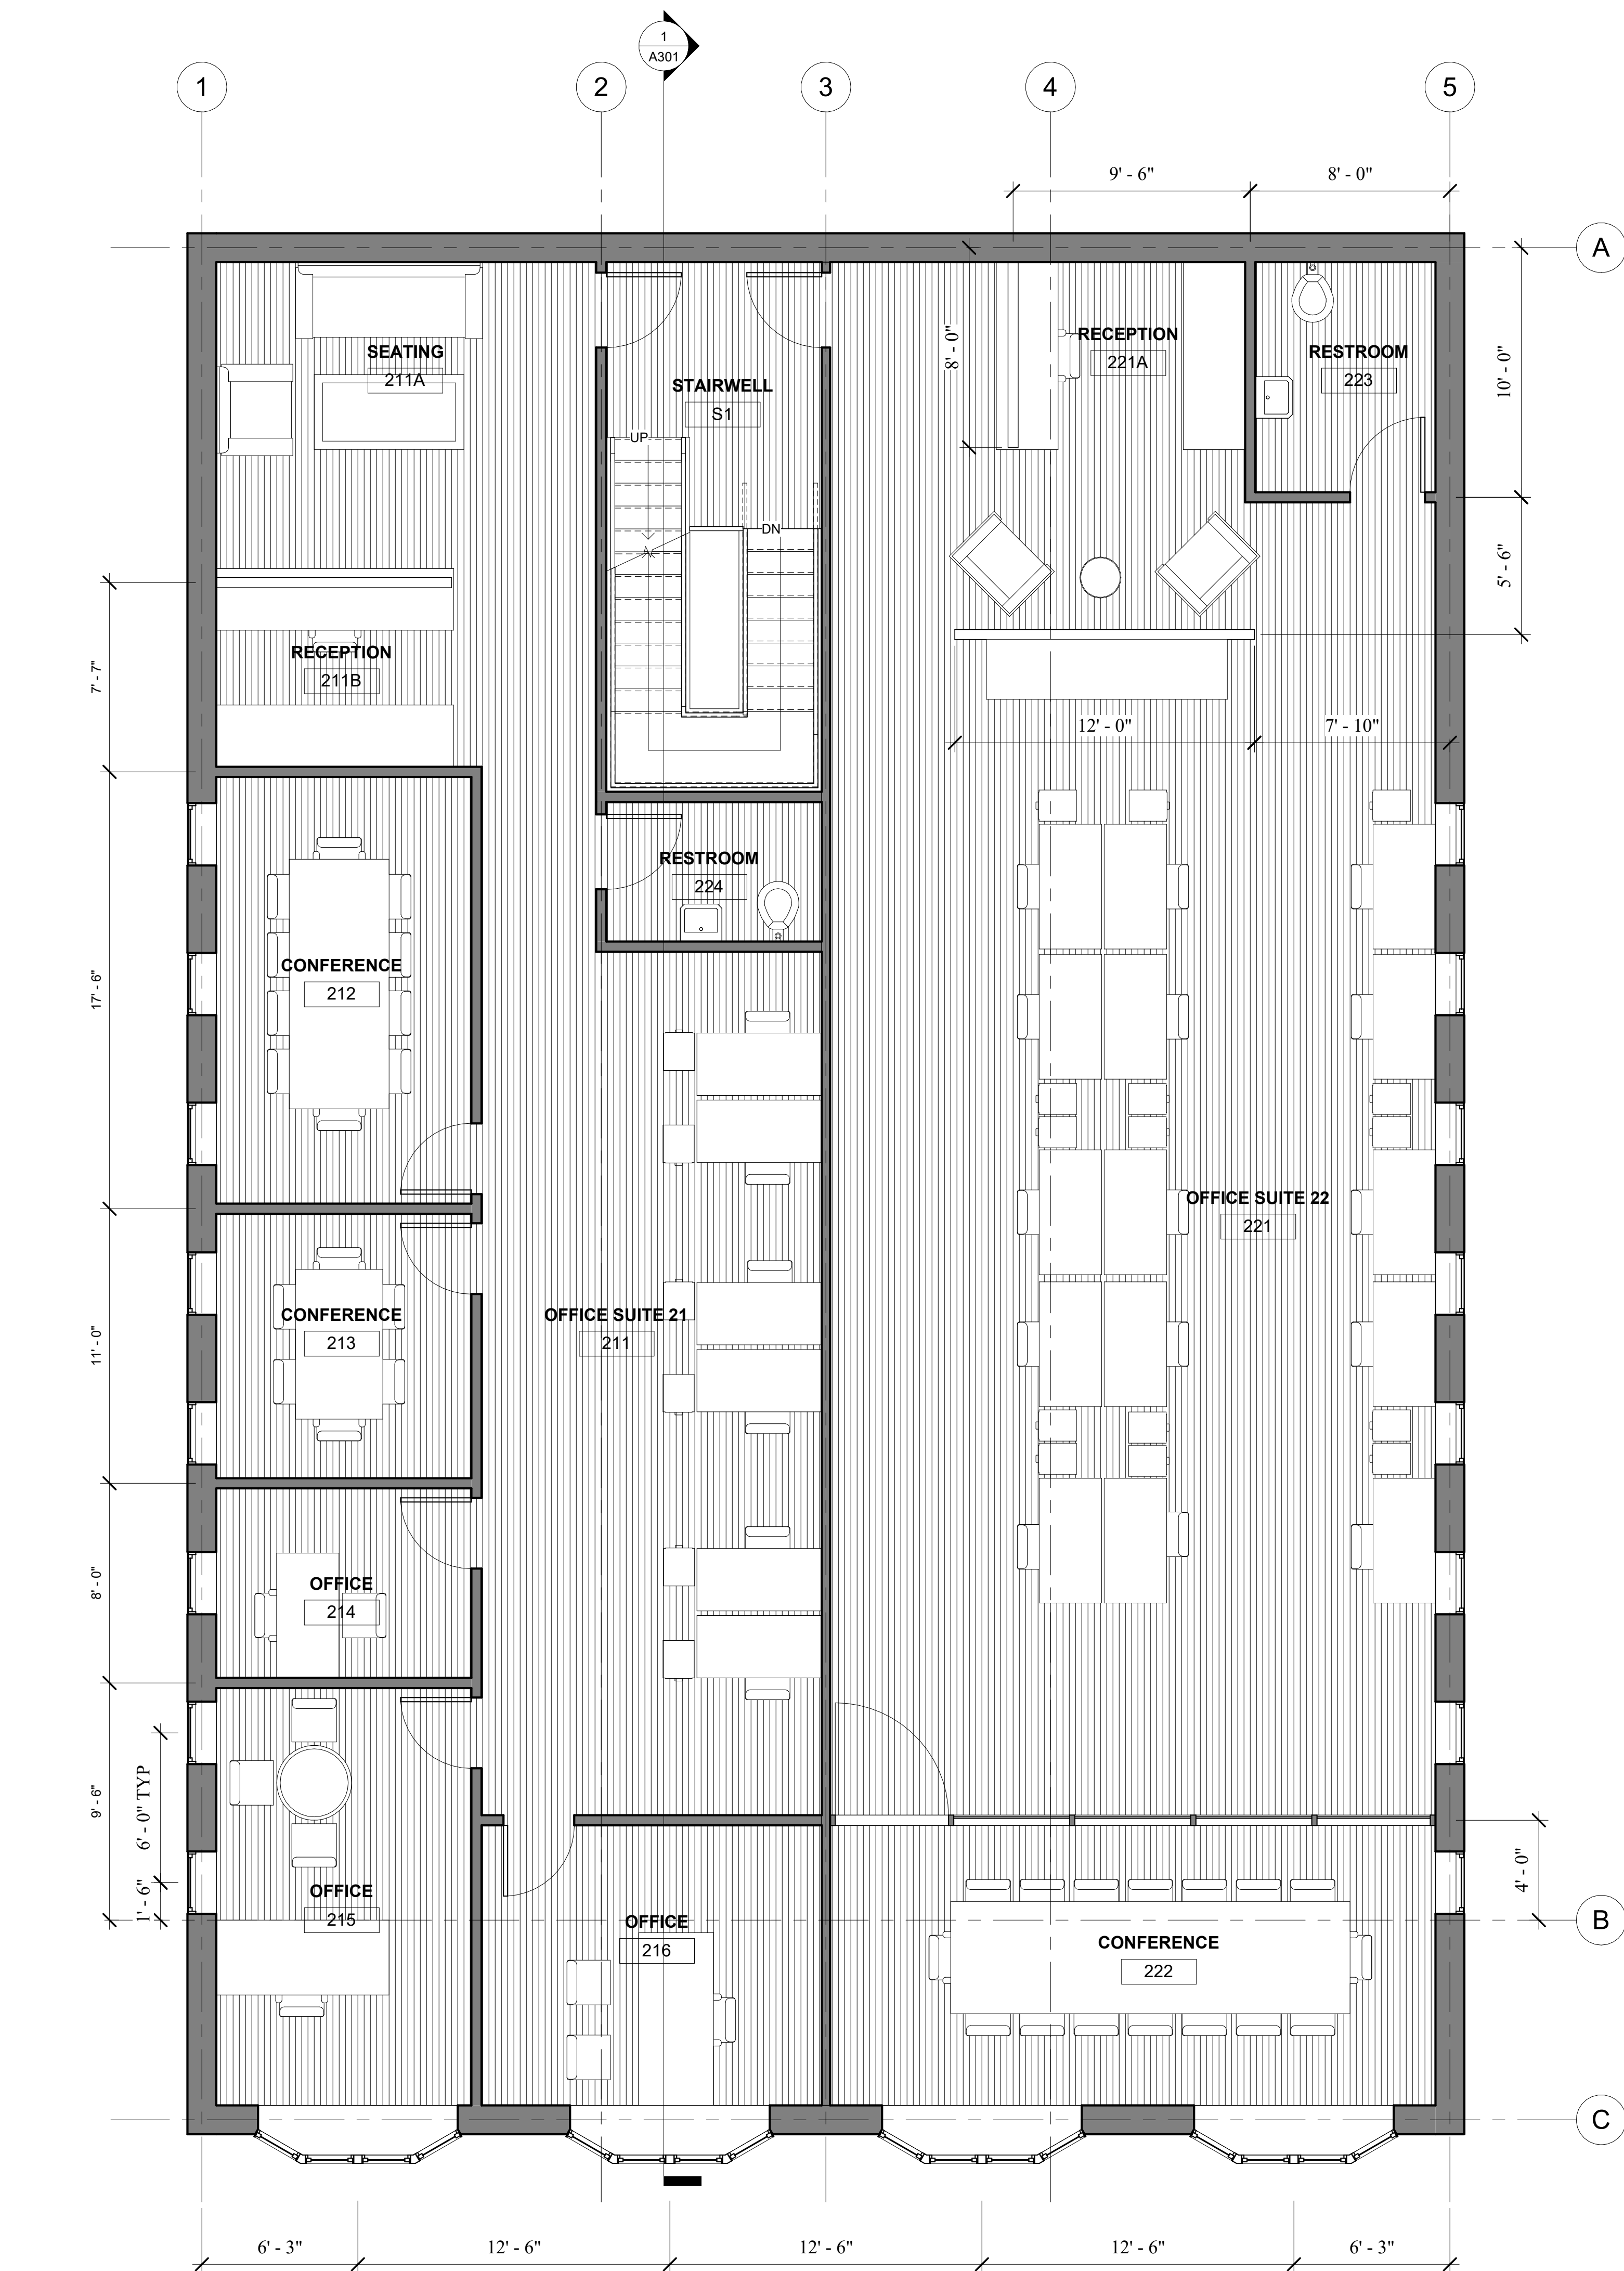

INTRO TO REVIT

THREE STORY BUILDING

TOWNSVILLE, STATE

SHEET NAME

**BUILDING
ELEVATIONS**

DATE 03/28/2024




DRAWN BY BH

PROJECT NO. DEP4198.03

SCALE 1/8" = 1'-0"


SHEET NO.

A201

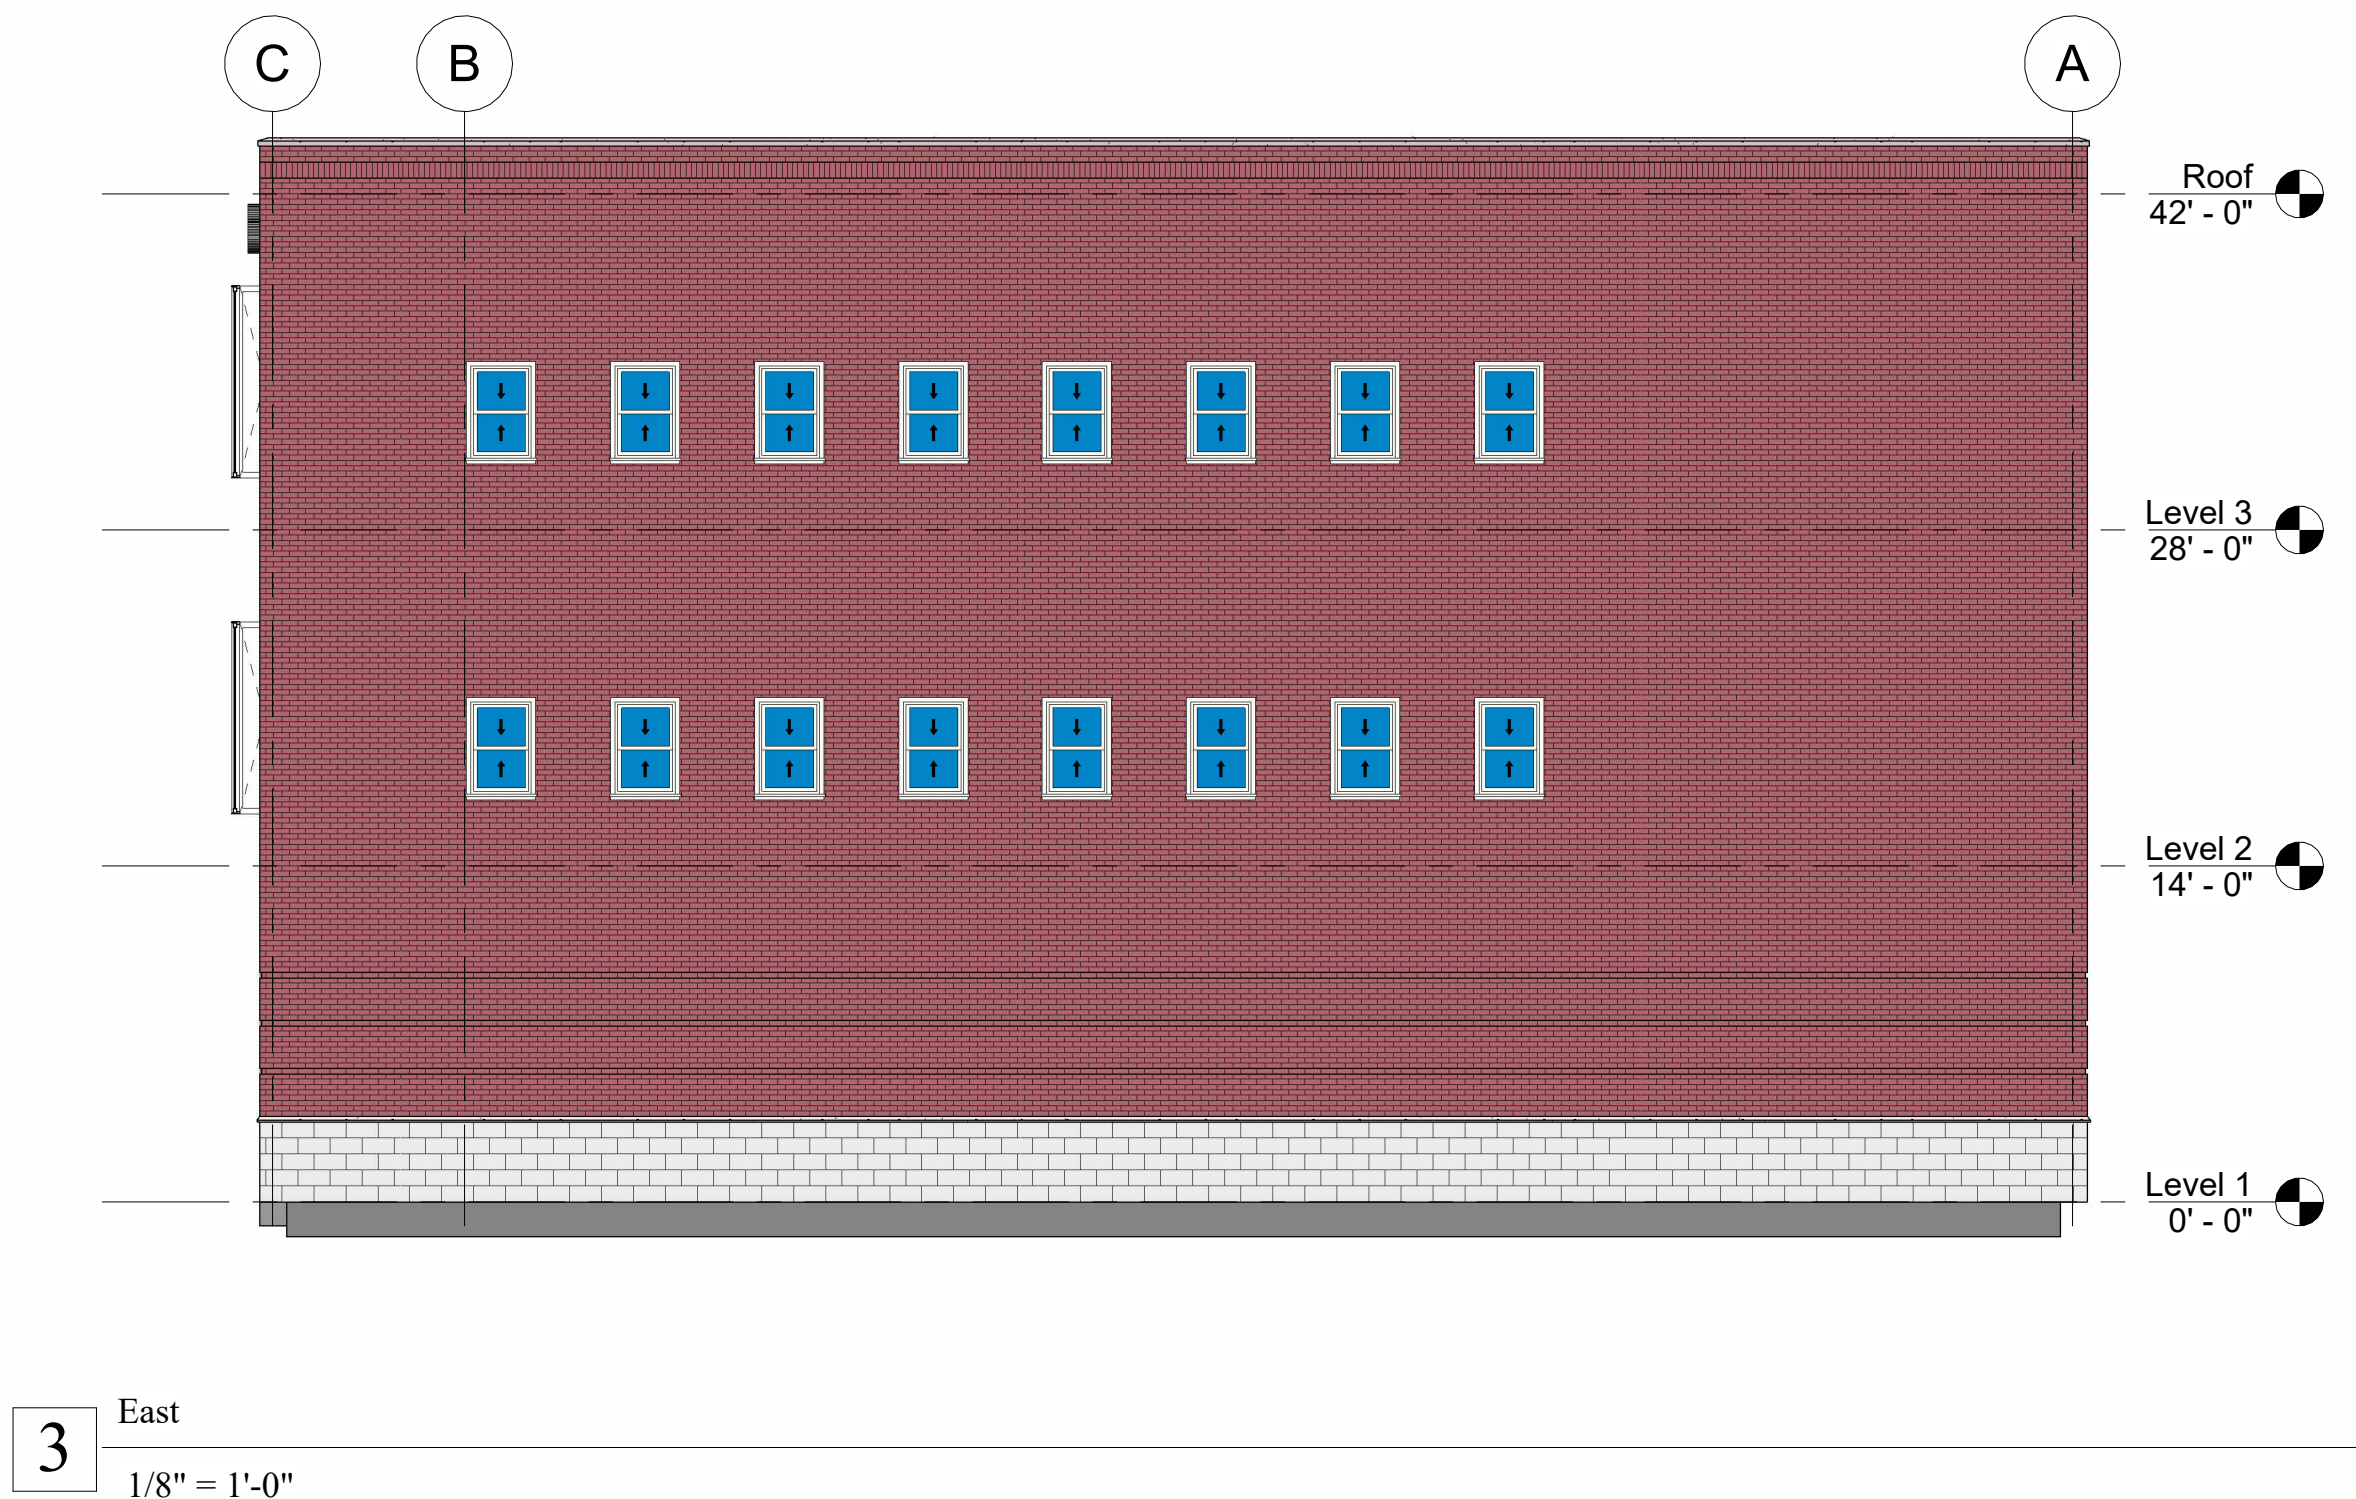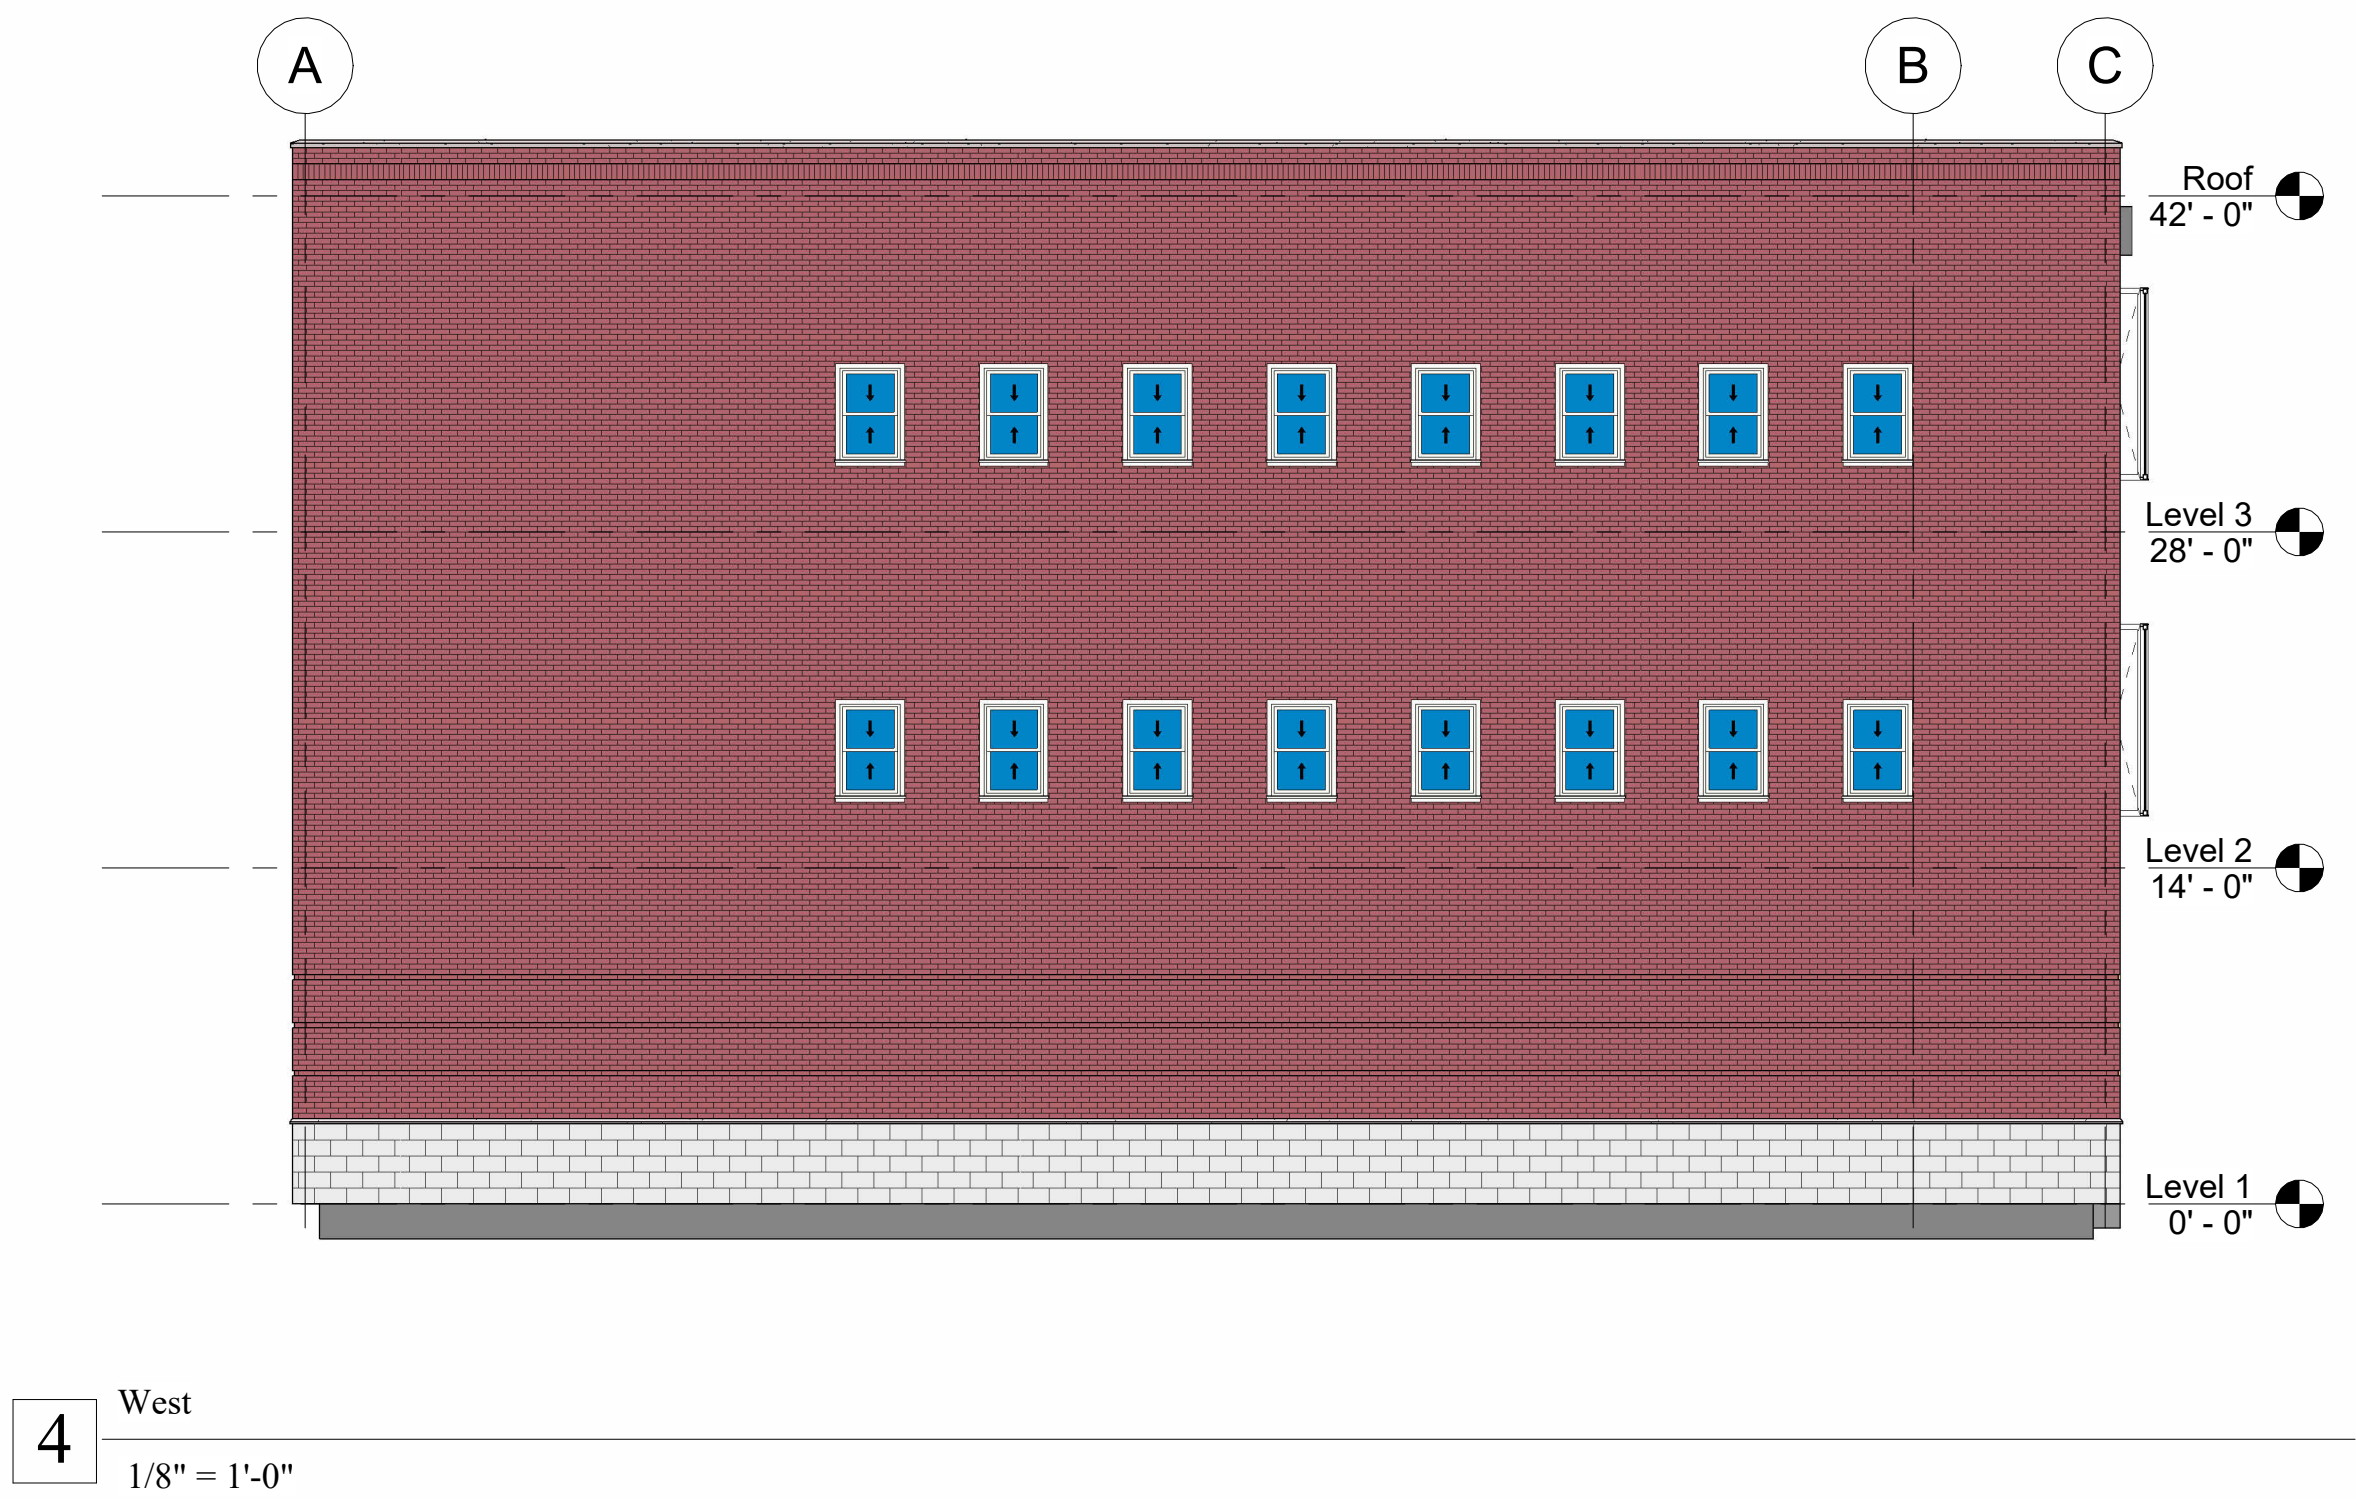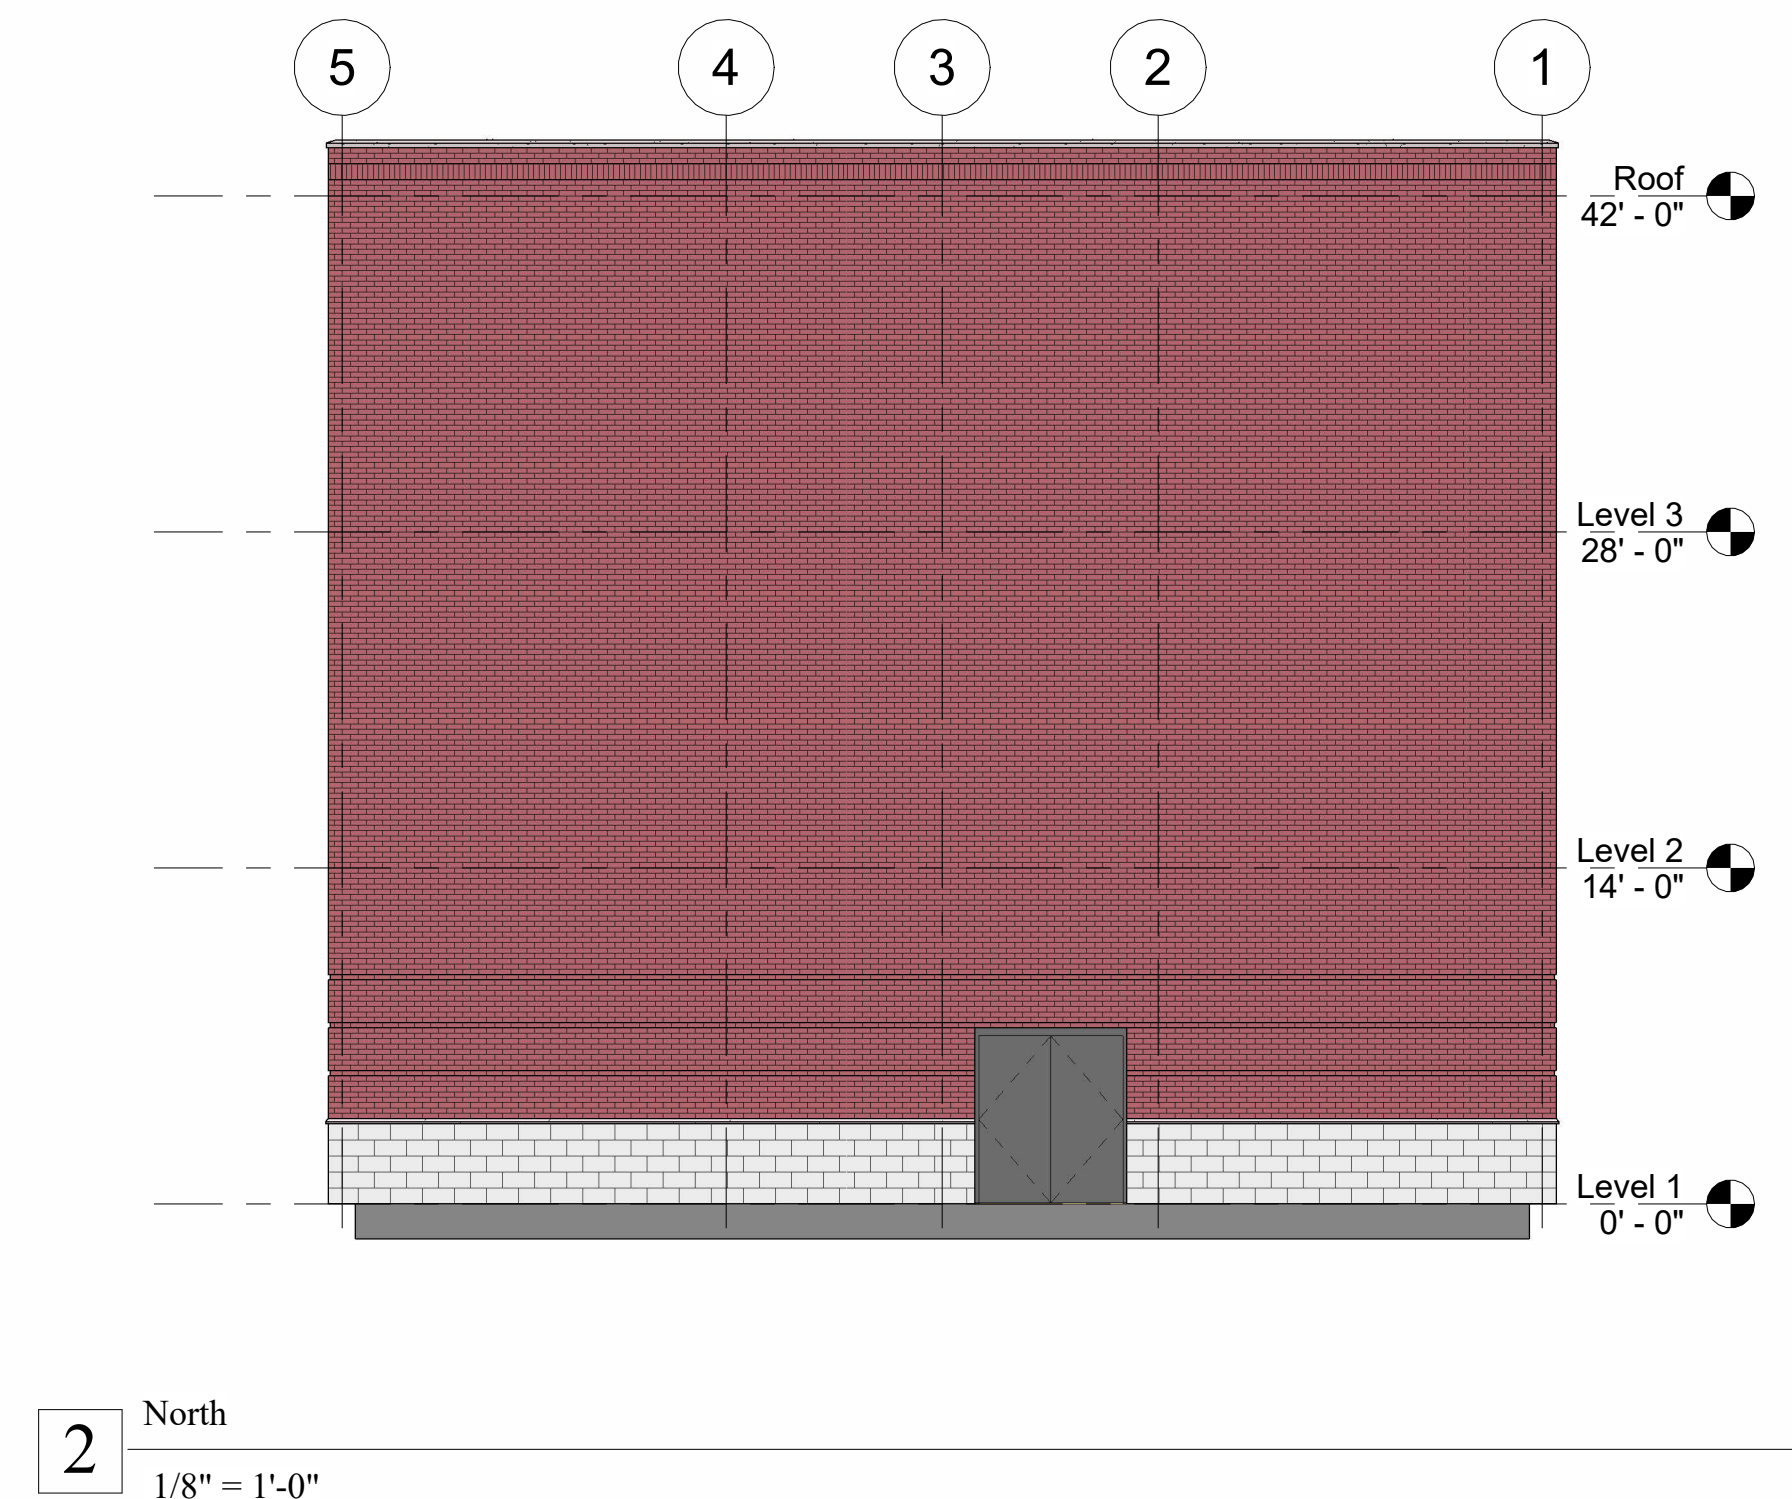

INTRO TO REVIT
TOWNSVILLE, STATE

THREE STORY BUILDING

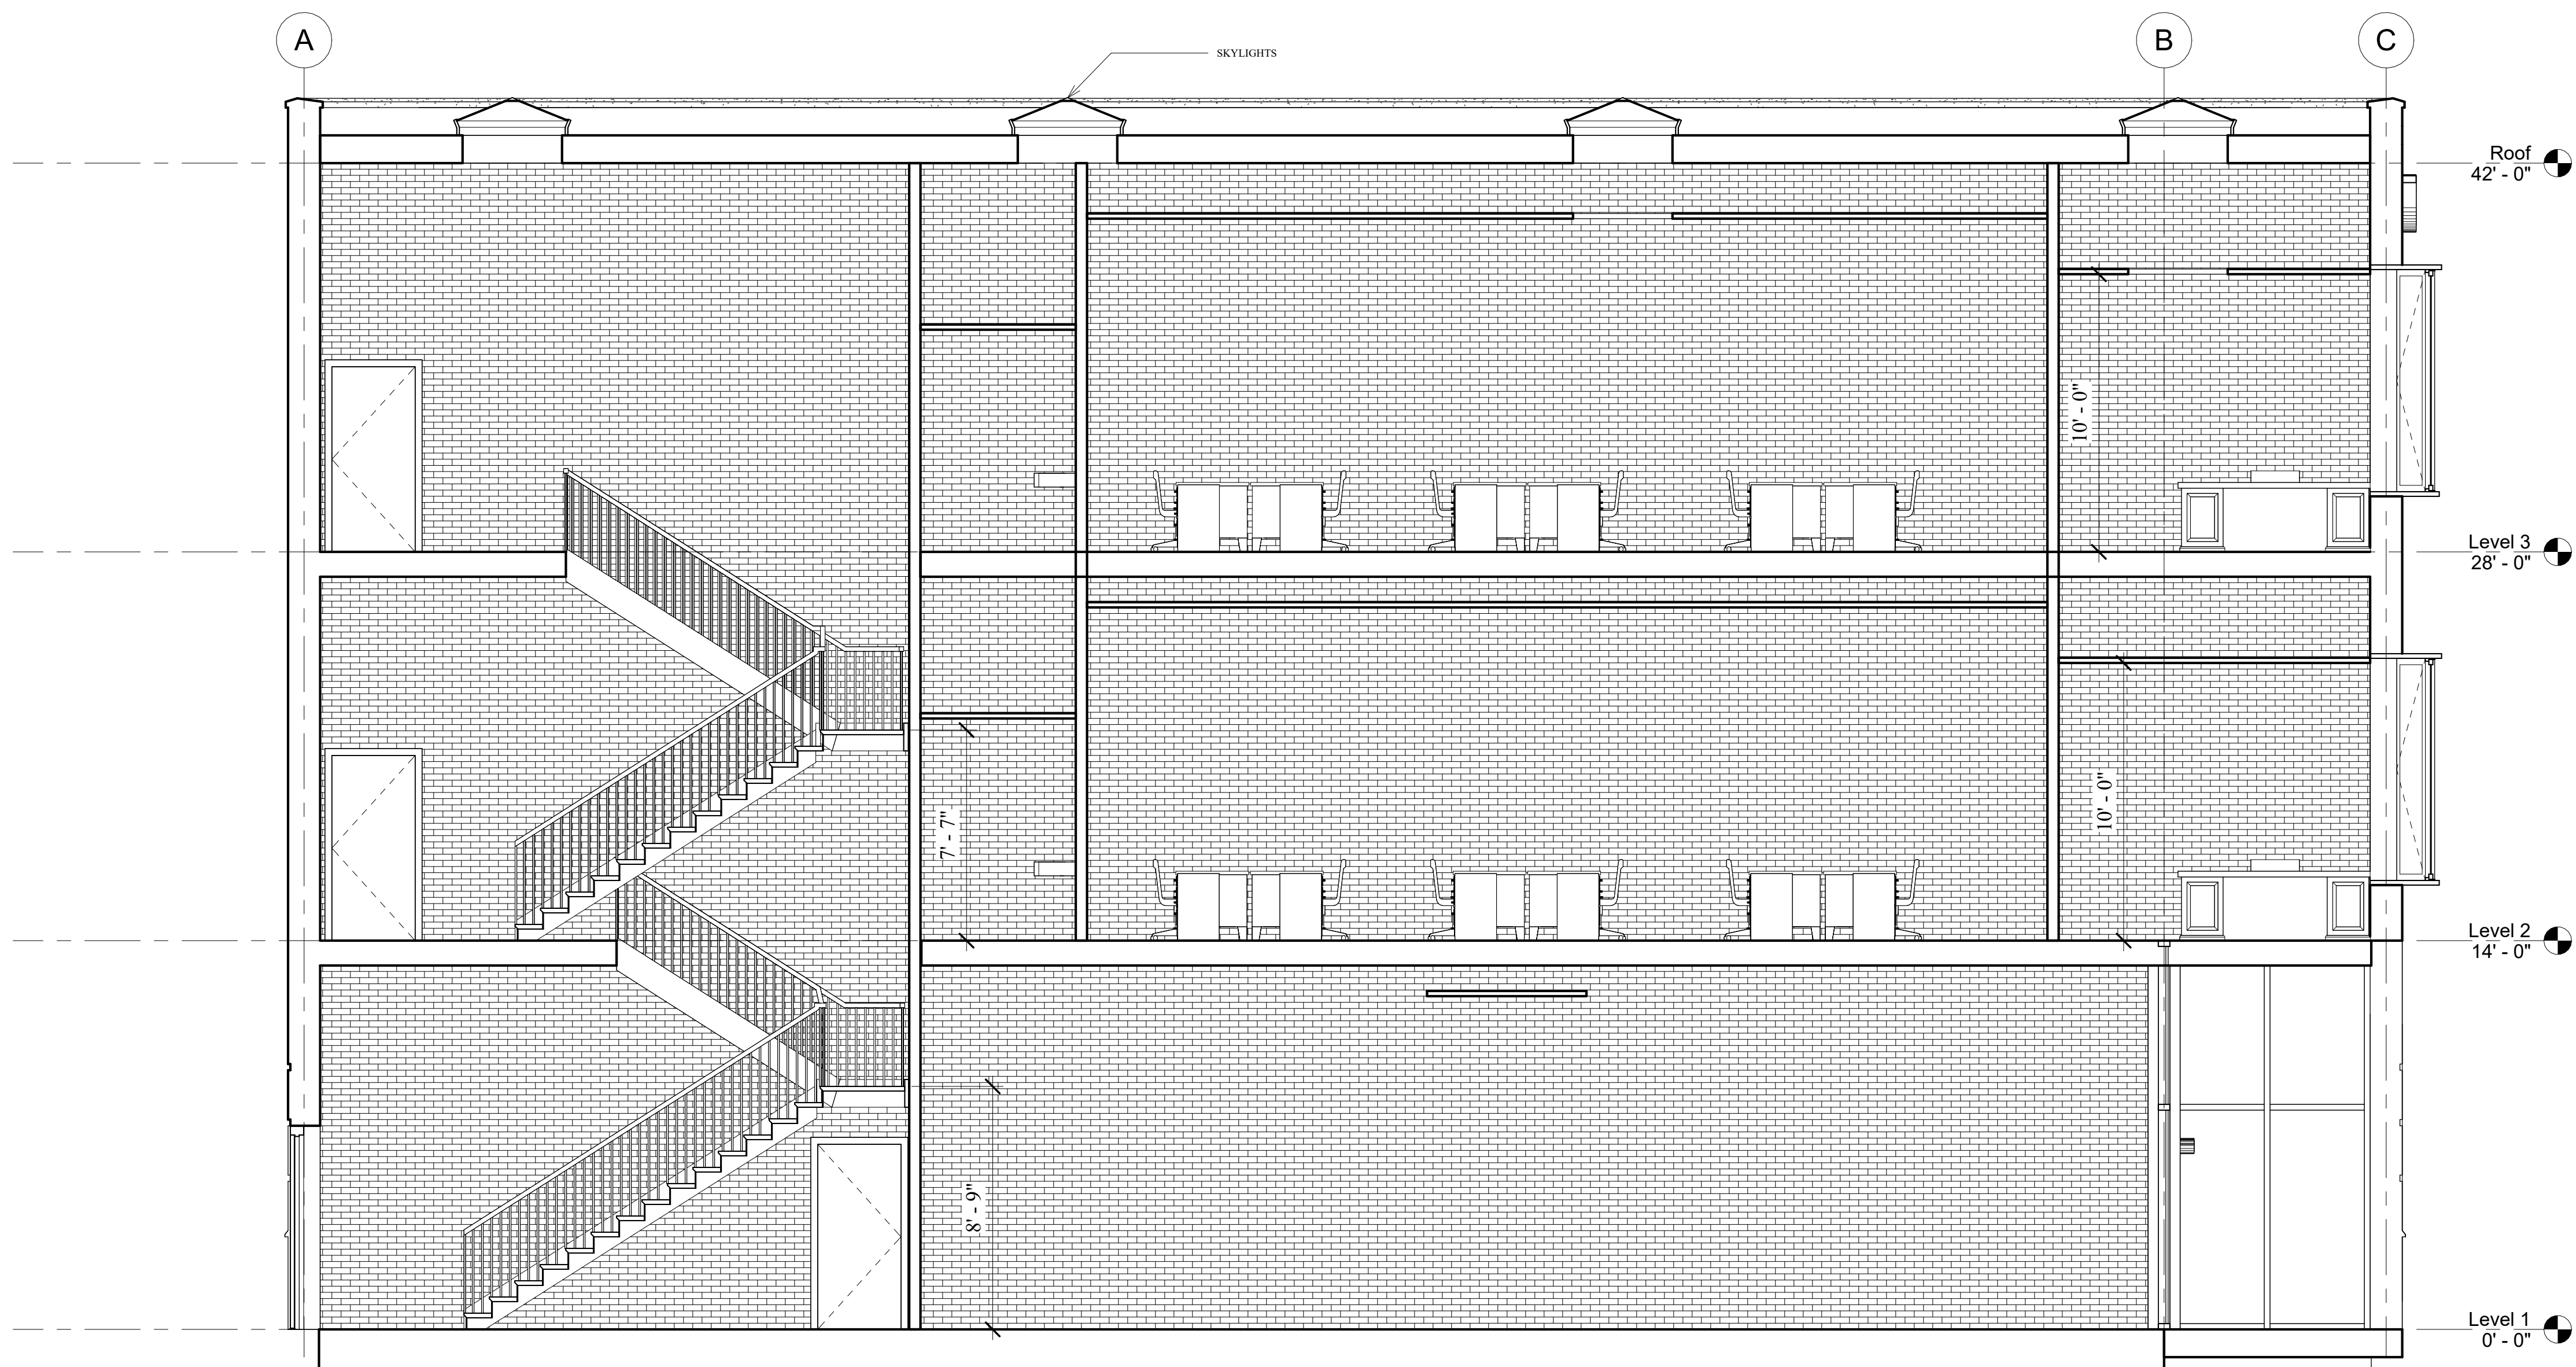

1

Building Section
1/4" = 1'-0"

SHEET NAME
Building Section

DATE
03/28/2024

DRAWN BY
BH

PROJECT NO.
DEP4198.03

SCALE
1/4" = 1'-0"

SHEET NO.
A301


INTRO TO REVIT

THREE STORY BUILDING

TOWNSVILLE, STATE

SHEET NAME	
CEILING DETAIL	
DATE	03/28/2024
DRAWN BY	BH
PROJECT NO.	DEP4198.03
SCALE	1/2" = 1'-0"
SHEET NO.	

A501

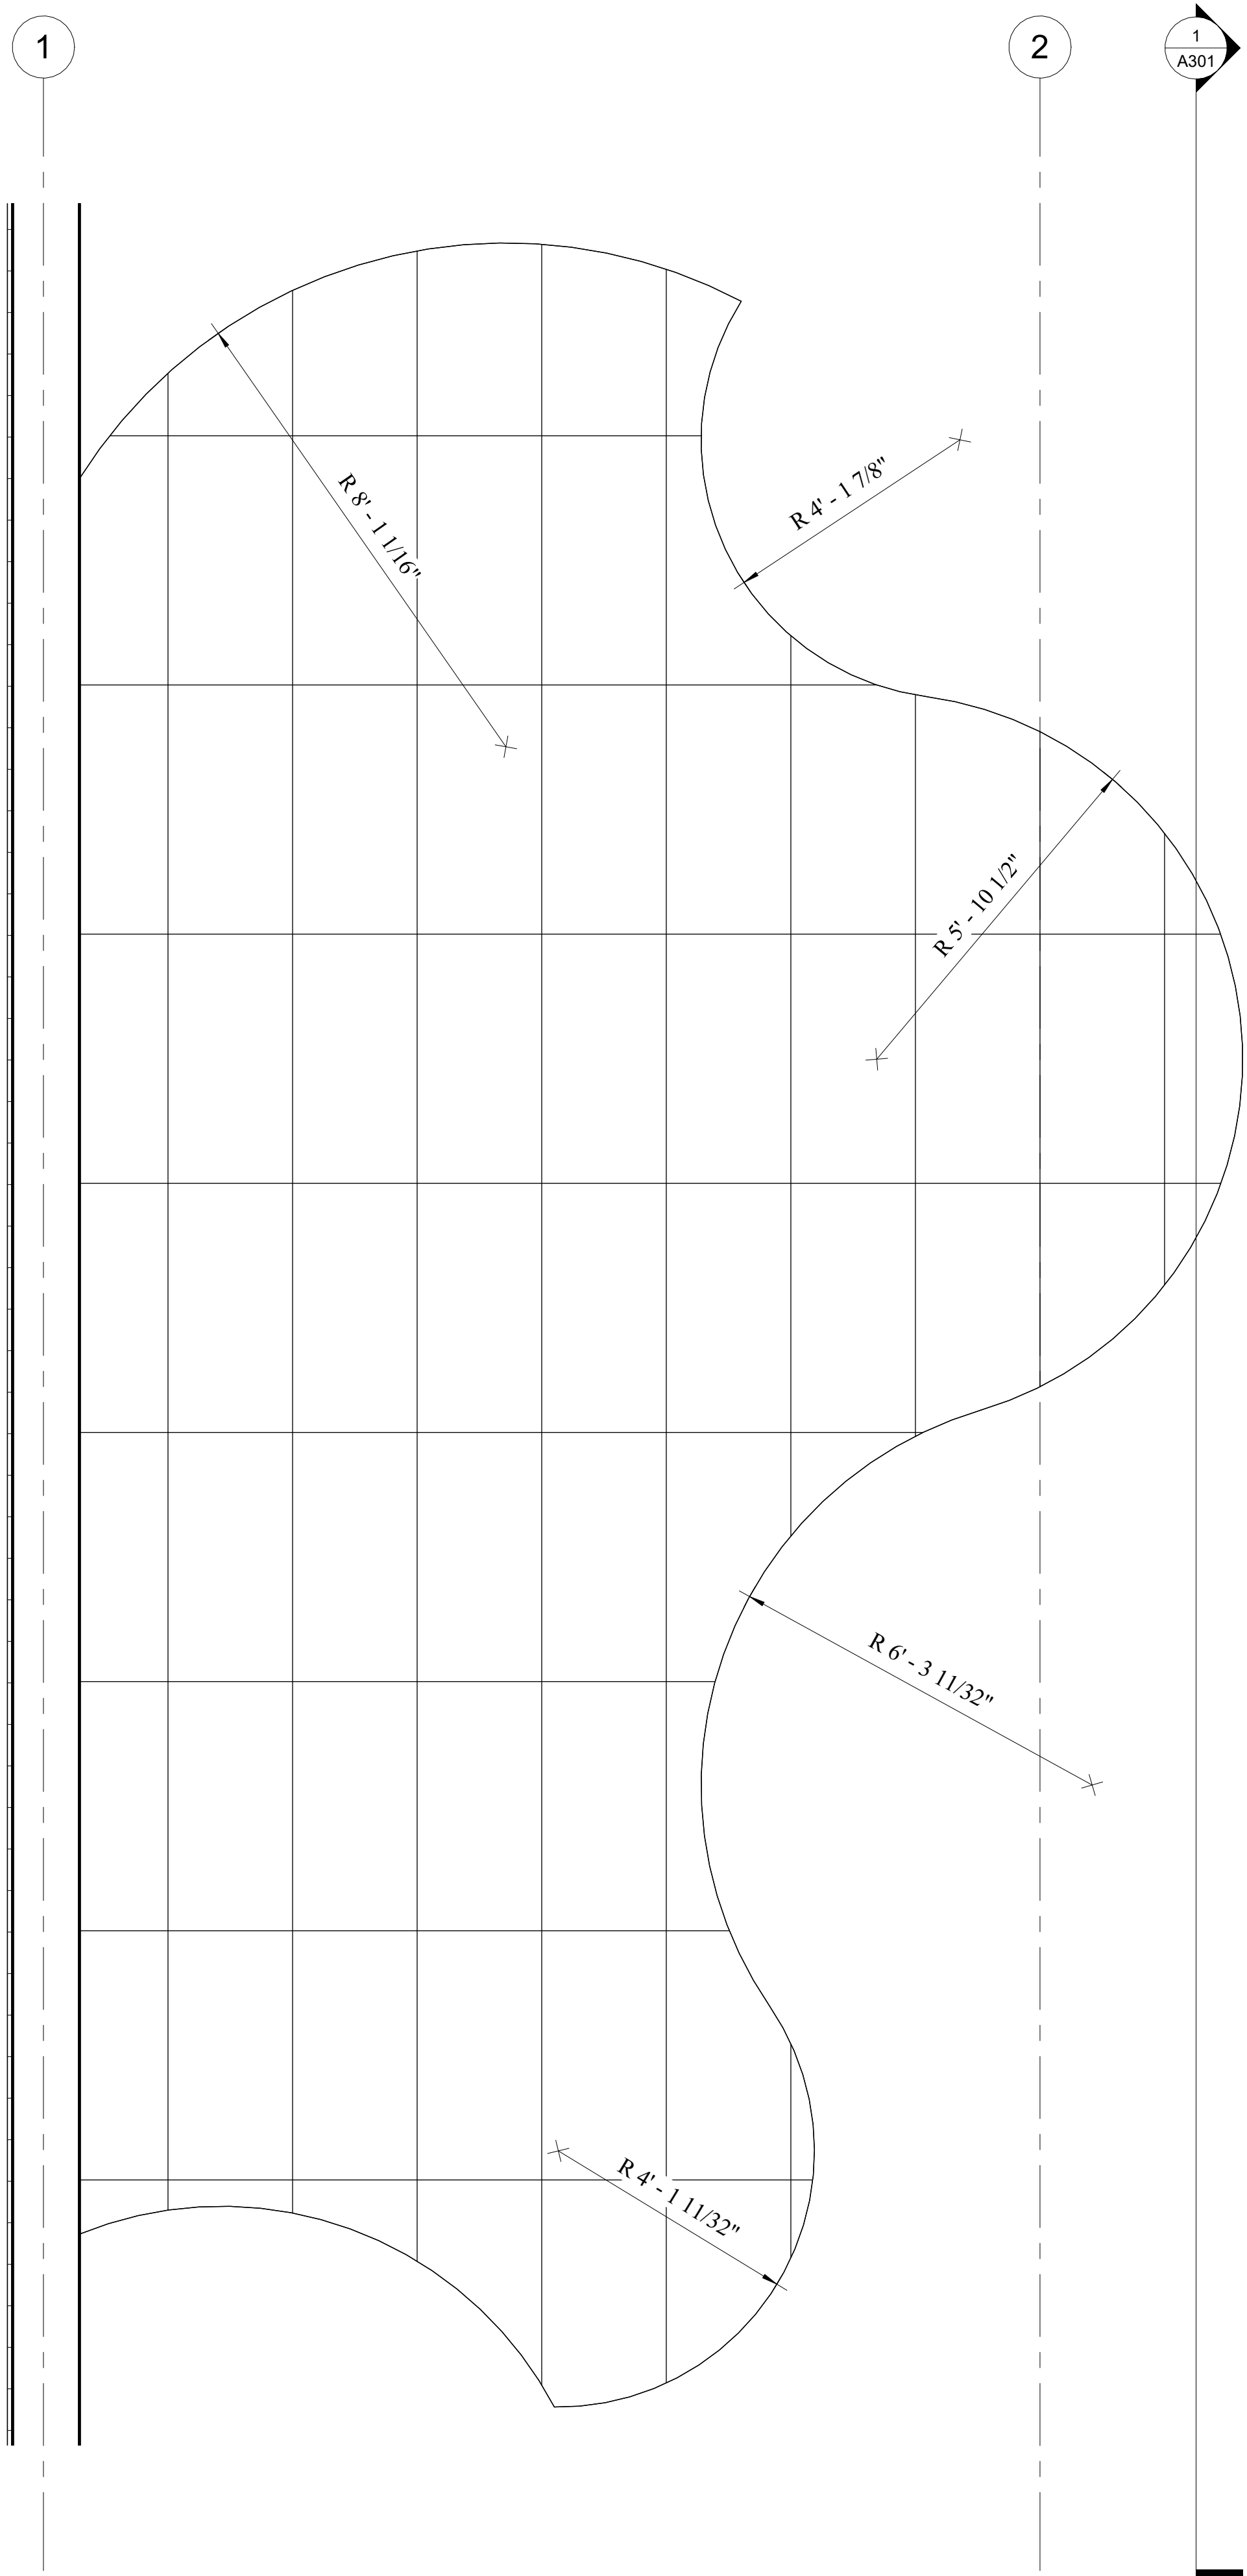

1 RETAIL CEILING DETAIL
1/2" = 1'-0"